



1 SOUTH ELEVATION
A-3.0 1:300

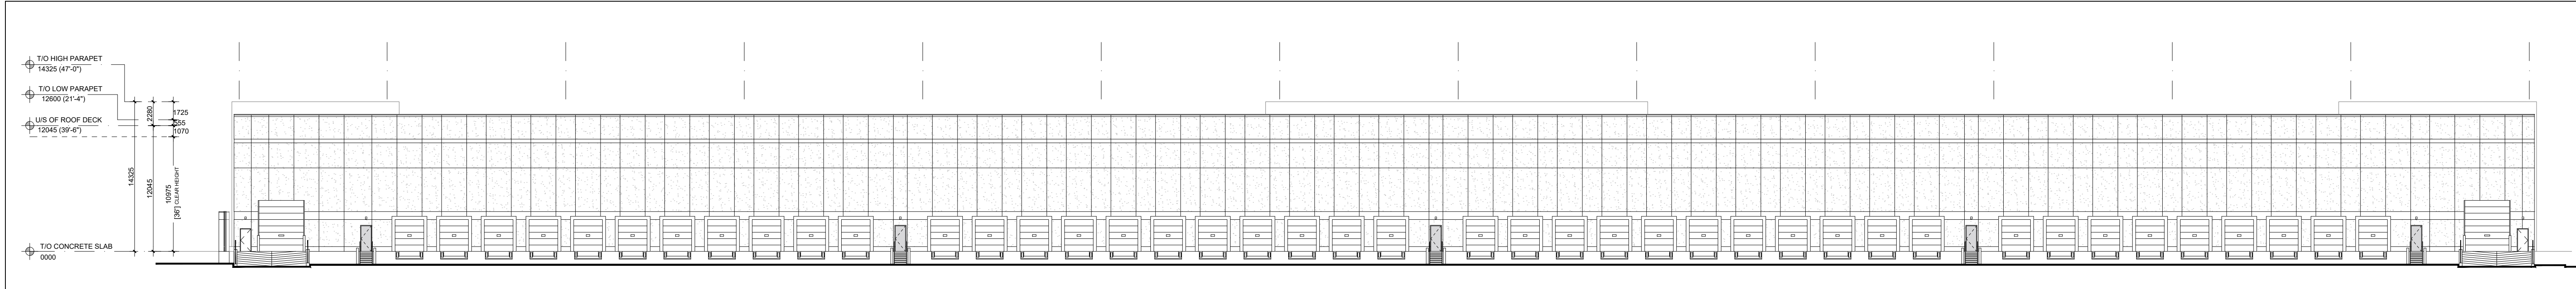

2 NORTH ELEVATION
A-3.0 1:300

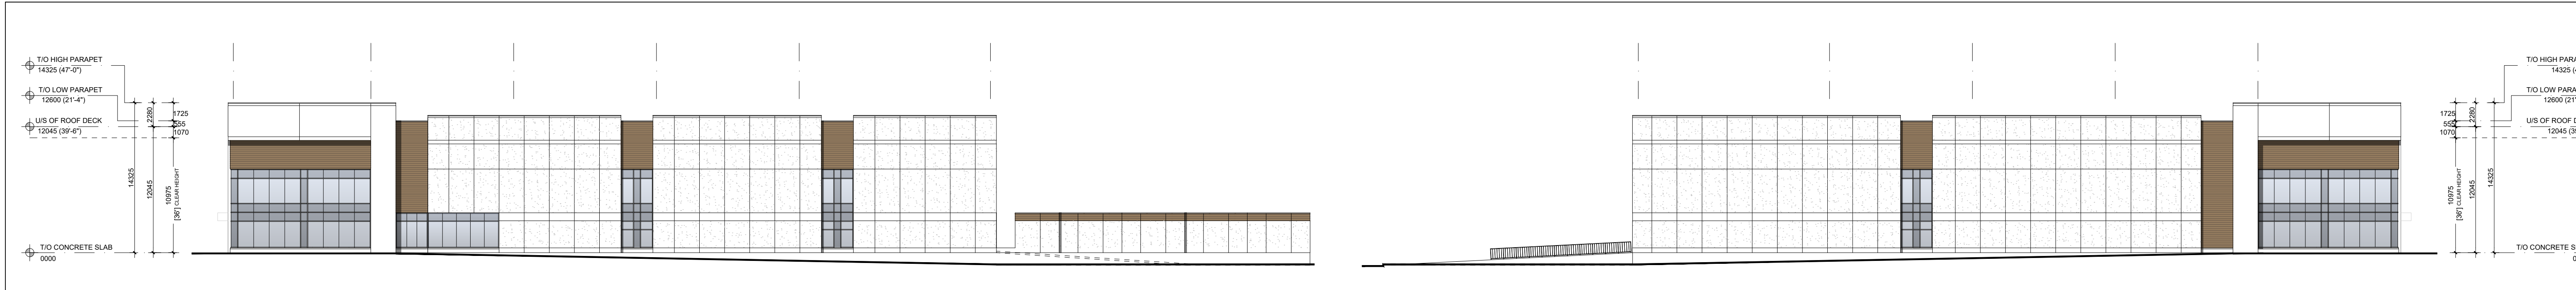

3 EAST ELEVATION
A-3.0 1:300

4 WEST ELEVATION
A-3.0 1:300



P:\P-19162 - Kerbel Developments - E East Gwillimbury\Drawings\01 Current Drawings\B.L.D. A-3.0.dwg A-3.0.dwg

No.	ISSUED	DATE
1	ISSUED FOR CLIENT REVIEW	OCT. 25, 2023

No.	REVISION	DATE

BALDASSARRA
Architects Inc.

30 Great Gulf Drive, Unit 20 | Concord ON | L4K 0K7
T: 905.660.0722 | www.baldassarra.ca

OWNERS INFORMATION:



**KERBEL
INDUSTRIAL**

19337 HWY 11
EAST GWILLIMBURY, ON.

**ELEVATION
BUILDING 'A'**


DATE:	DRAWN BY:	CHECKED:	SCALE:
OCT. 2023	DW/RL		AS SHOWN
PROJECT No.	DRAWING No.		

P-19162


A-3.0 A



1 EAST ELEVATION
A-3.0C 1:200

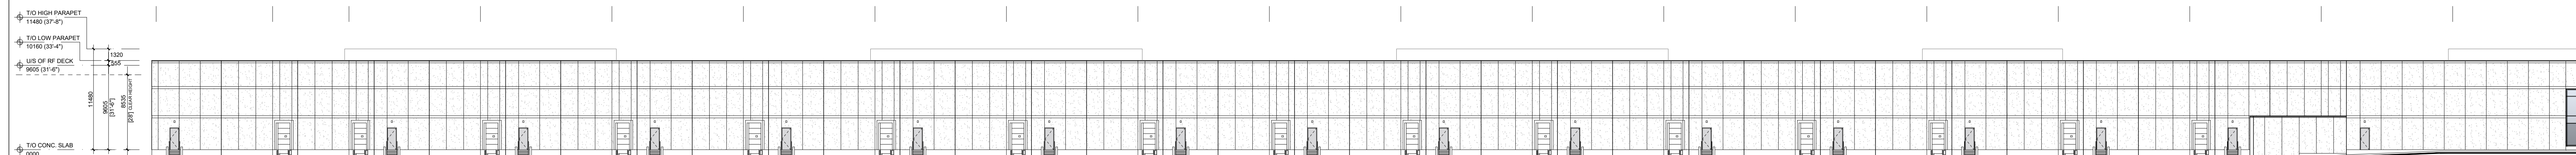

2 WEST ELEVATION
A-3.0C 1:200

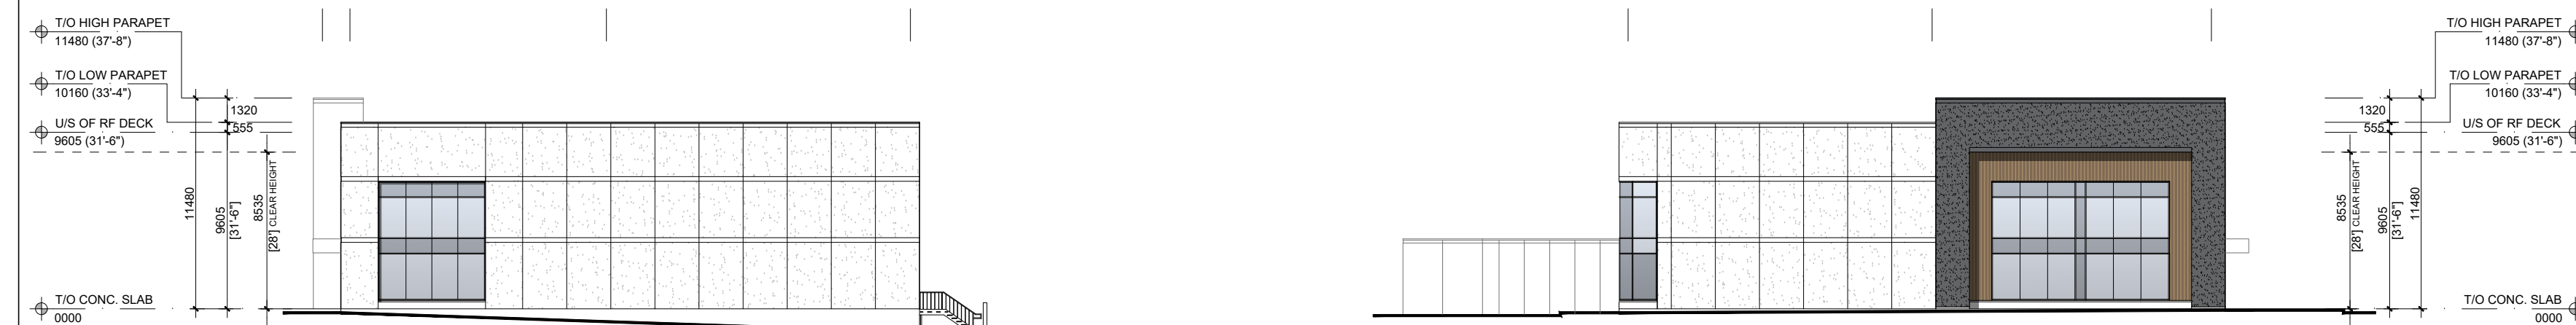

3 NORTH ELEVATION
A-3.0C 1:200



SOUTH ELEVATION 1:200

No.	ISSUED	DATE
1	ISSUED FOR CLIENT REVIEW	OCT. 25, 2023

No.	REVISION	DATE
-----	----------	------

BALDASSARRA
Architects Inc.

30 Great Gulf Drive, Unit 20 | Concord ON | L4K 0K7
T. 905.660.0722 | www.baldassarra.ca



KERBEL
INDUSTRIAL


19337 HWY 11
EAST GWILLIMBURY, ON.

ELEVATIONS BUILDING 'C'


DATE:	DRAWN BY:	CHECKED:	SCALE:
OCT. 2023	DW/RL		AS SHOWN
PROJECT No.		DRAWING No.	

P-19162


A-3.0 C

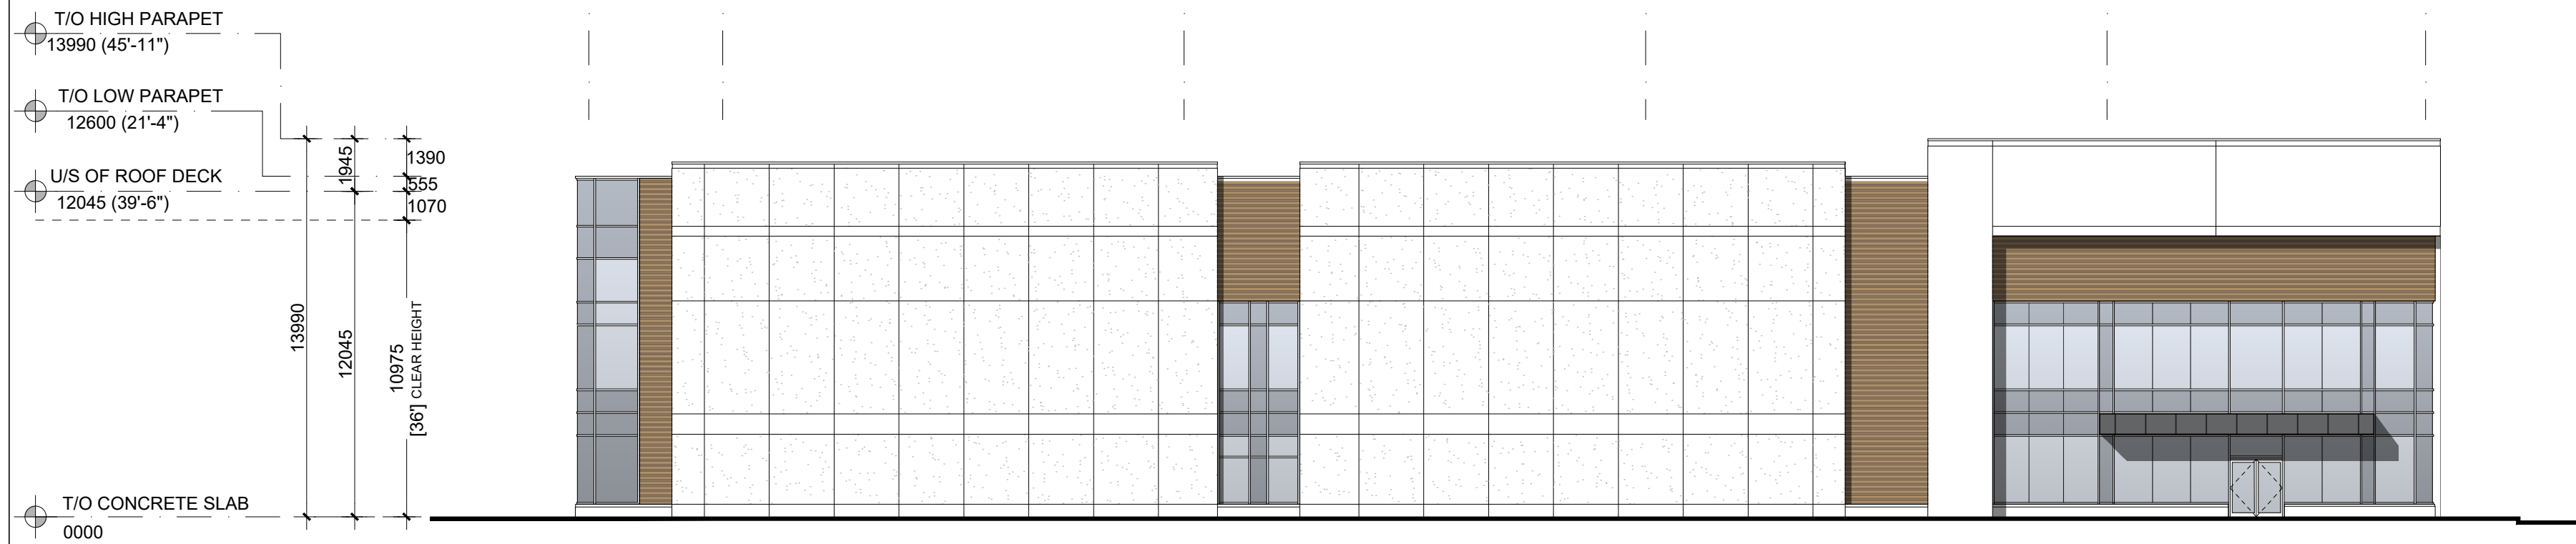


1 WEST ELEVATION
A-3.0B 1:200

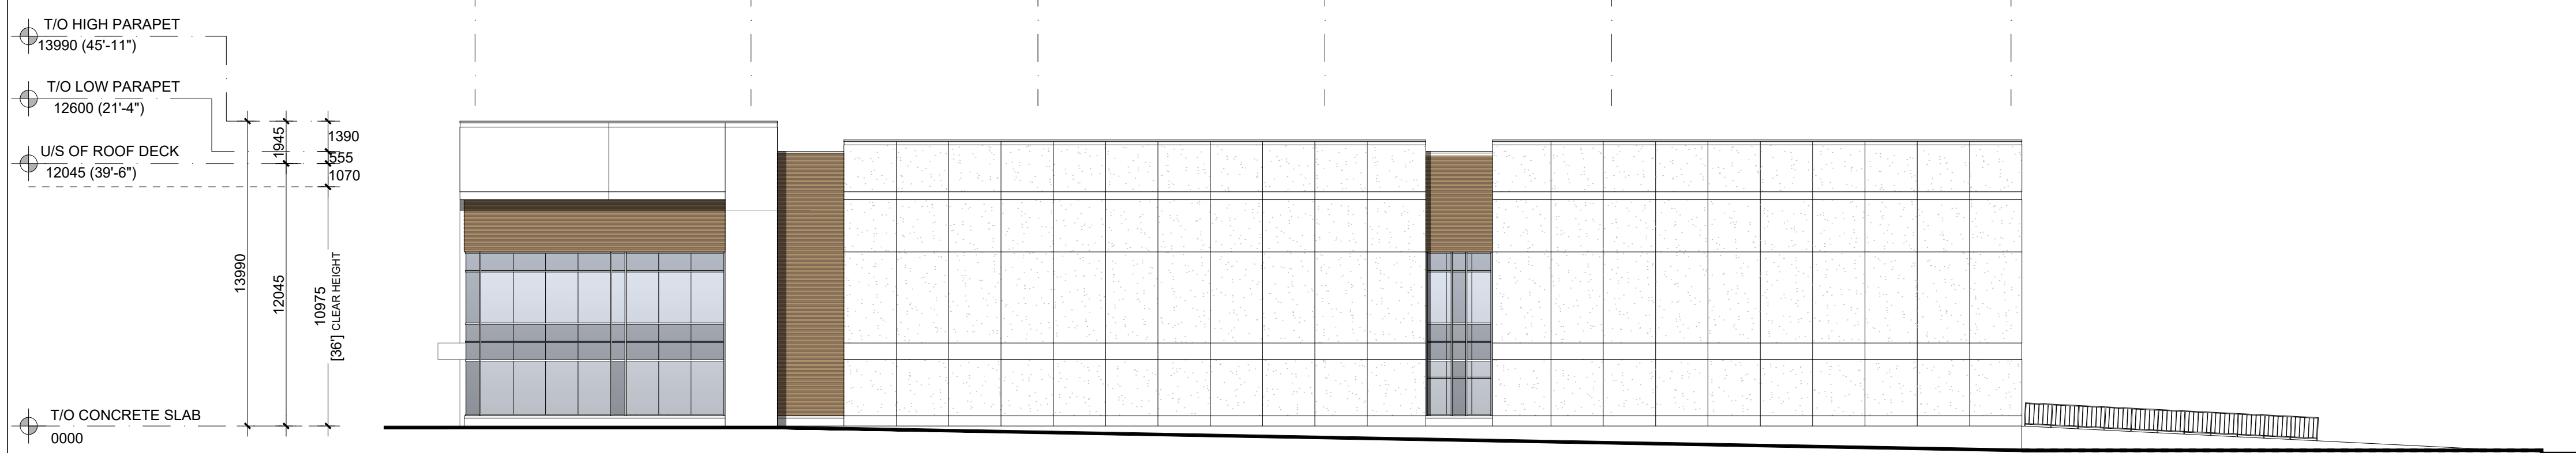

2 SOUTH ELEVATION
A-3.0B 1:200

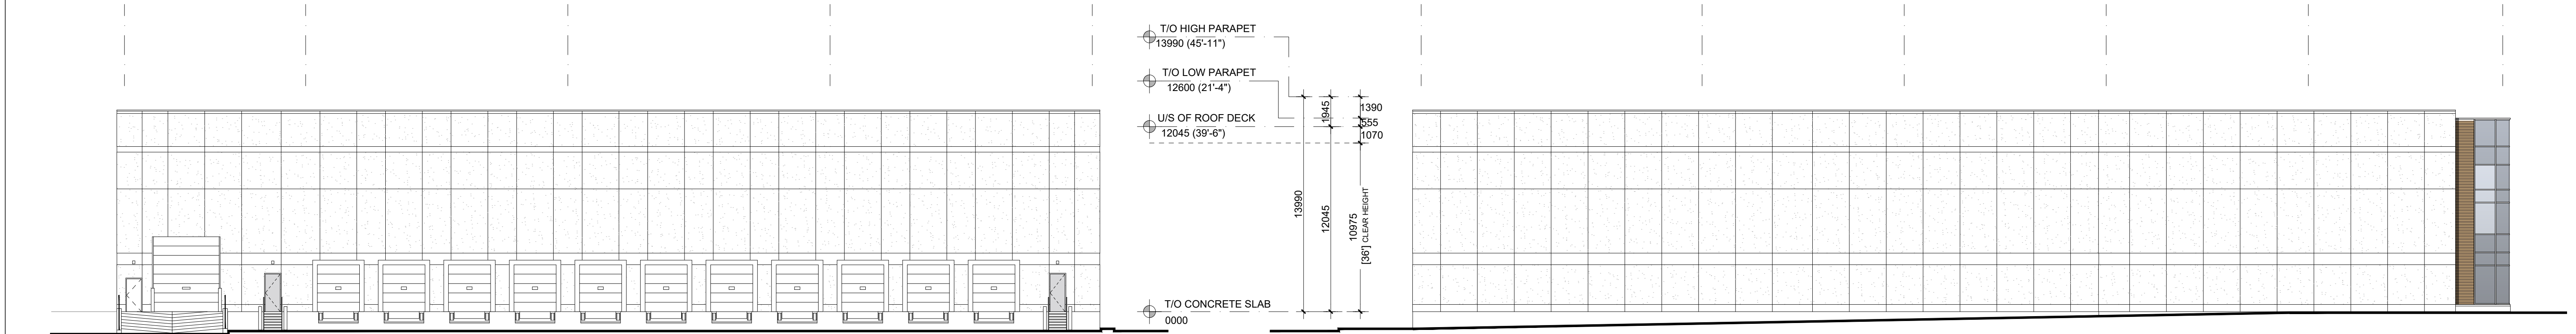

3 EAST ELEVATION
A-3.0B 1:200

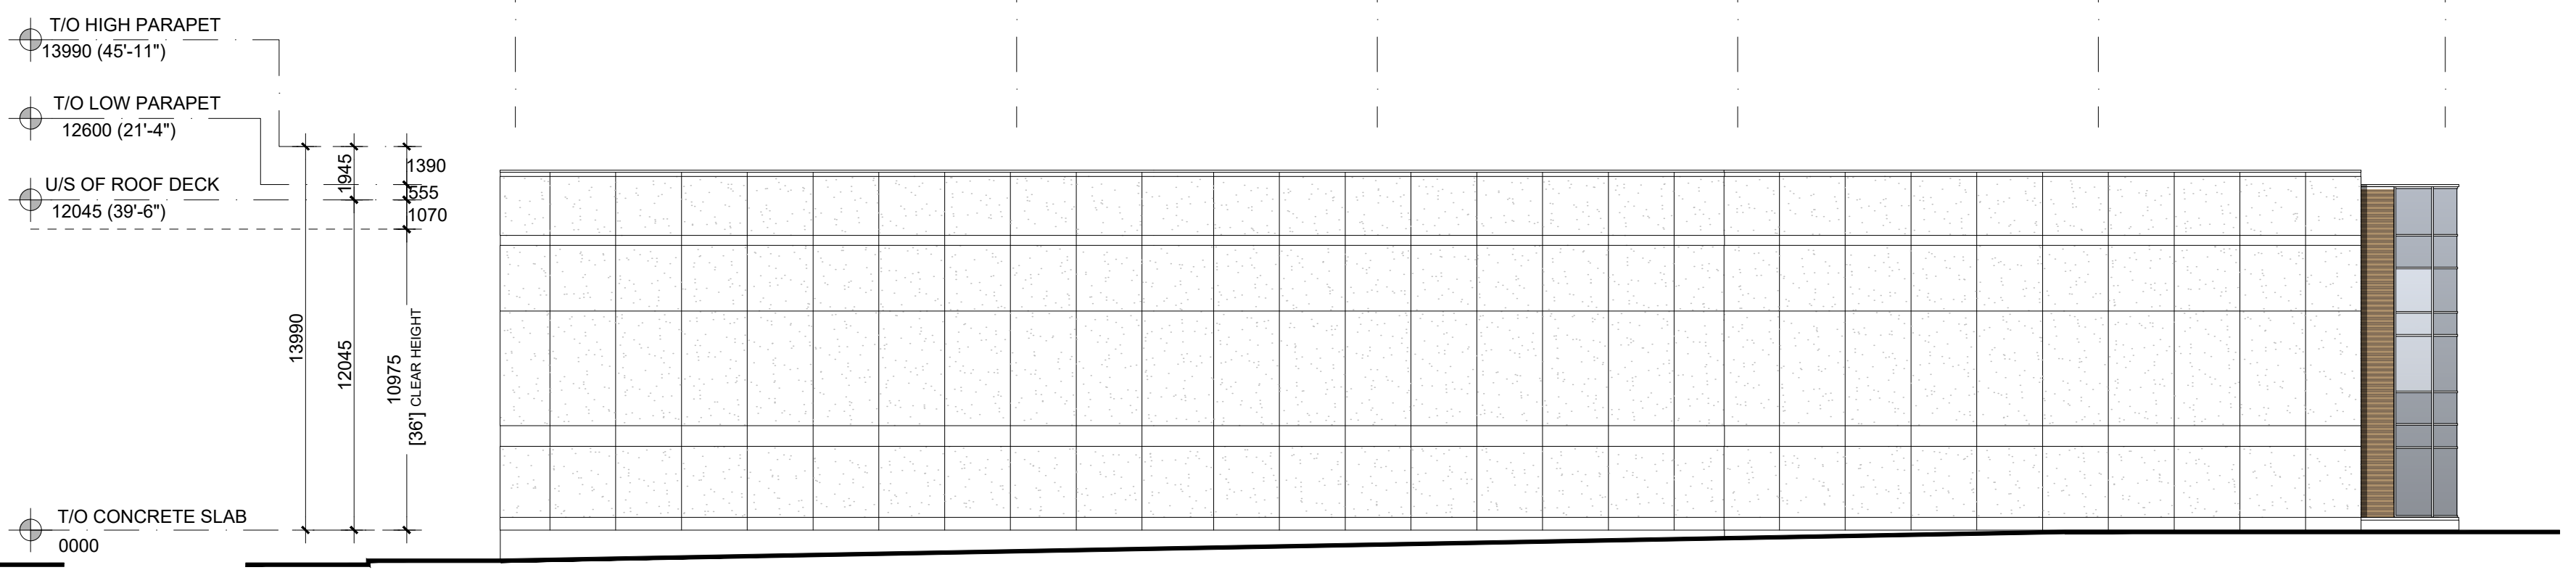

4 NORTH ELEVATION
A-3.0B 1:200

No.	ISSUED	DATE
1	ISSUED FOR CLIENT REVIEW	OCT. 25, 2023

No.	REVISION	DATE

BALDASSARRA
Architects Inc.

30 Great Gulf Drive, Unit 20 | Concord ON | L4K 0K7
T: 905.660.0722 | www.baldassarra.ca

OWNERS INFORMATION:



**KERBEL
INDUSTRIAL**

19337 HWY 11
EAST GWILLIMBURY, ON.

**ELEVATION
BUILDING 'B'**

DATE:	DRAWN BY:	CHECKED:	SCALE:
OCT. 2023	DW/RL		AS SHOWN
PROJECT No.	DRAWING No.		

P-19162

A-3.0 B