

A201
SCALE 1:200

East-Elevation



A201
SCALE 1:200

West Elevation





UNIT 21, 156 DUNCAN MILL RD, TORONTO, ON WWW.6IXDESIGN.CA TEL: (905) 597 6793

Contractor to check and verify all dimensions and conditions on the job and report discrepancies to the designer before proceeding with the works.

This drawing is the property of "6IXDESIGN ENGINEERING INC" and any use of it should have the designer consent.

Drawings are not to be scaled. Drawings not intended for construction unless noted otherwise.

### PROJECT ADDRESS:

Holland Landing Rd, On, Canada

REVISION SCHEDULE
REV NO. DESCRIPTION DATE

PROJECT NUMBER:

## **A201**

**ELEVATION** 


PROJECT NAME: Holland Landing

DRAWN BY:

Author
CHECKED BY:
Checker

SCALE: 1 : 200

2 1 0 2 4 6 METERS

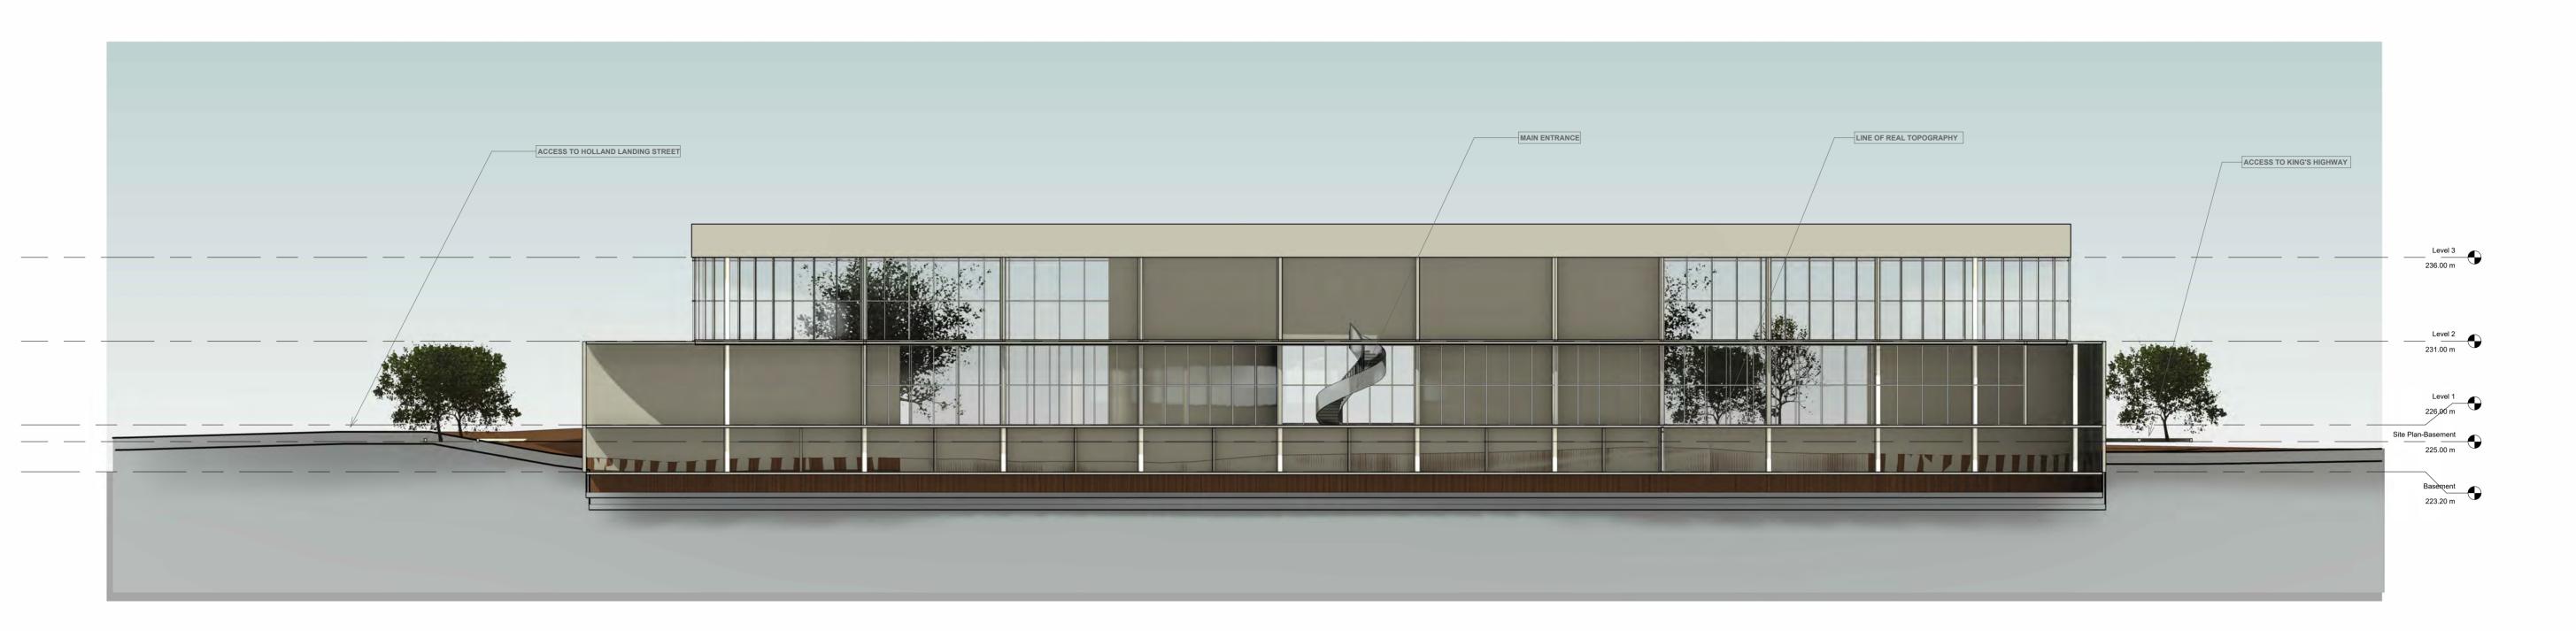

A301
SCALE 1:200

Section



A301 SCALE 1:200

Section





UNIT 21, 156 DUNCAN MILL RD, TORONTO, ON WWW.6IXDESIGN.CA TEL: (905) 597 6793

Contractor to check and verify all dimensions and conditions on the job and report discrepancies to the designer before proceeding with the works.

This drawing is the property of "6IXDESIGN ENGINEERING INC" and any use of it should have the designer consent.

Drawings are not to be scaled. Drawings not intended for construction unless noted otherwise.

### PROJECT ADDRESS:

Holland Landing Rd, On, Canada

REVISION SCHEDULE
REV NO. DESCRIPTION DATE

PROJECT NUMBER:

# **A301**

SECTION

PROJECT NAME: Holland Landing

DRAWN BY: Author

CHECKED BY: Checker

SCALE: 1 : 200

2 1 0 2 4 6 METERS



Main Entrance







UNIT 21, 156 DUNCAN MILL RD, TORONTO, ON WWW.6IXDESIGN.CA TEL: (905) 597 6793

Contractor to check and verify all dimensions and conditions on the job and report discrepancies to the designer before proceeding with the works.

This drawing is the property of "6IXDESIGN ENGINEERING INC" and any use of it should have the designer consent.

Drawings are not to be scaled. Drawings not intended for construction unless noted otherwise.

#### **PROJECT ADDRESS:**

Holland Landing Rd, On, Canada

REVISION SCHEDULE
REV NO. DESCRIPTION DATE

PROJECT NUMBER:

## **A501**

Site illustration

PROJECT NAME: Holland Landing

DRAWN BY:

Author
CHECKED BY:

Checker

SCALE:







MAIN ENTRANCE - BATHURST STREET





SECOND ENTRANCE





UNIT 21, 156 DUNCAN MILL RD, TORONTO, ON WWW.6IXDESIGN.CA TEL: (905) 597 6793

Contractor to check and verify all dimensions and conditions on the job and report discrepancies to the designer before proceeding with the works.

This drawing is the property of "6IXDESIGN ENGINEERING INC" and any use of it should have the designer consent.

Drawings are not to be scaled. Drawings not intended for construction unless noted otherwise.

#### **PROJECT ADDRESS:**

Holland Landing Rd, On, Canada

REVISION SCHEDULE
REV NO. DESCRIPTION DATE

PROJECT NUMBER:

## **A502**

Site illustration

PROJECT NAME:

DRAWN BY:

**Holland Landing** 

Author
CHECKED BY:
Checker

SCALE:

