



CONCEPTUAL ELEVATIONS

Leslie St & Doane Rd
 Lot 15, Concession 3
 East Gwillimbury

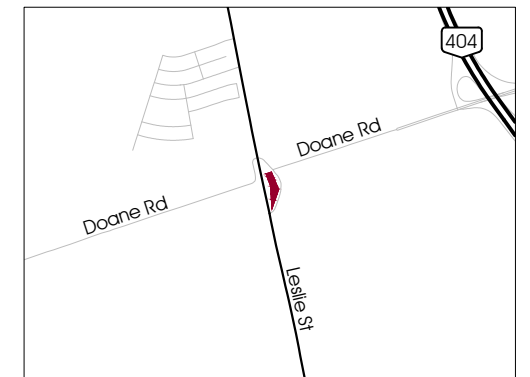


Key Map 1 : 40,000


East Elevation

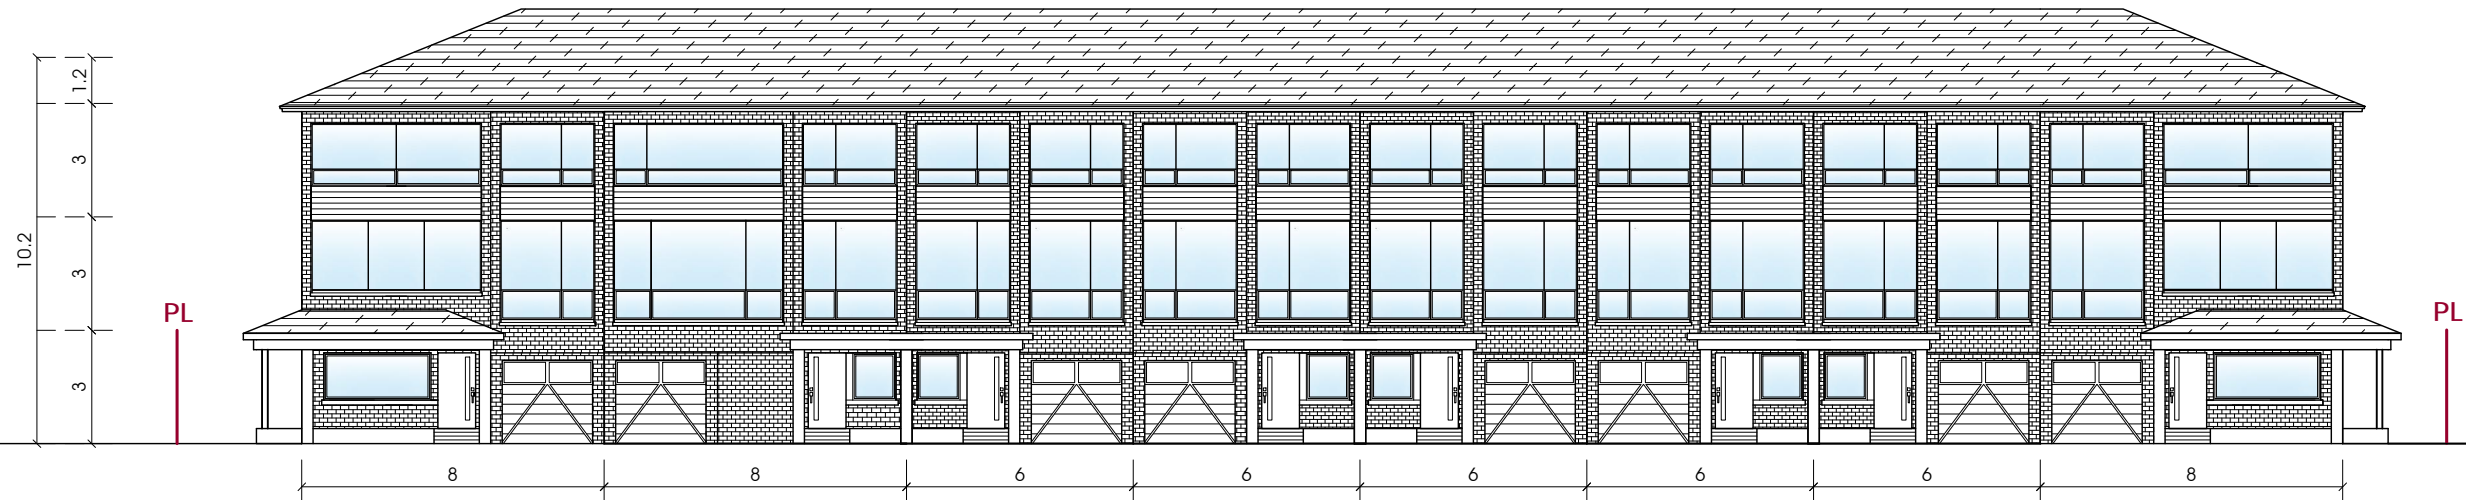

North Elevation

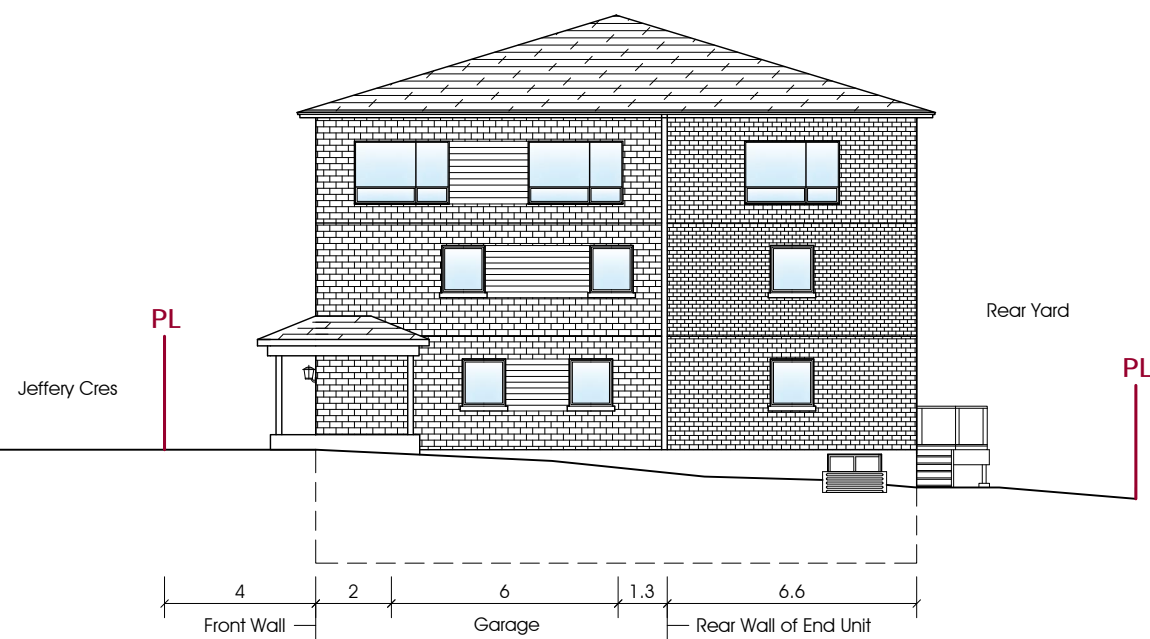

South Elevation

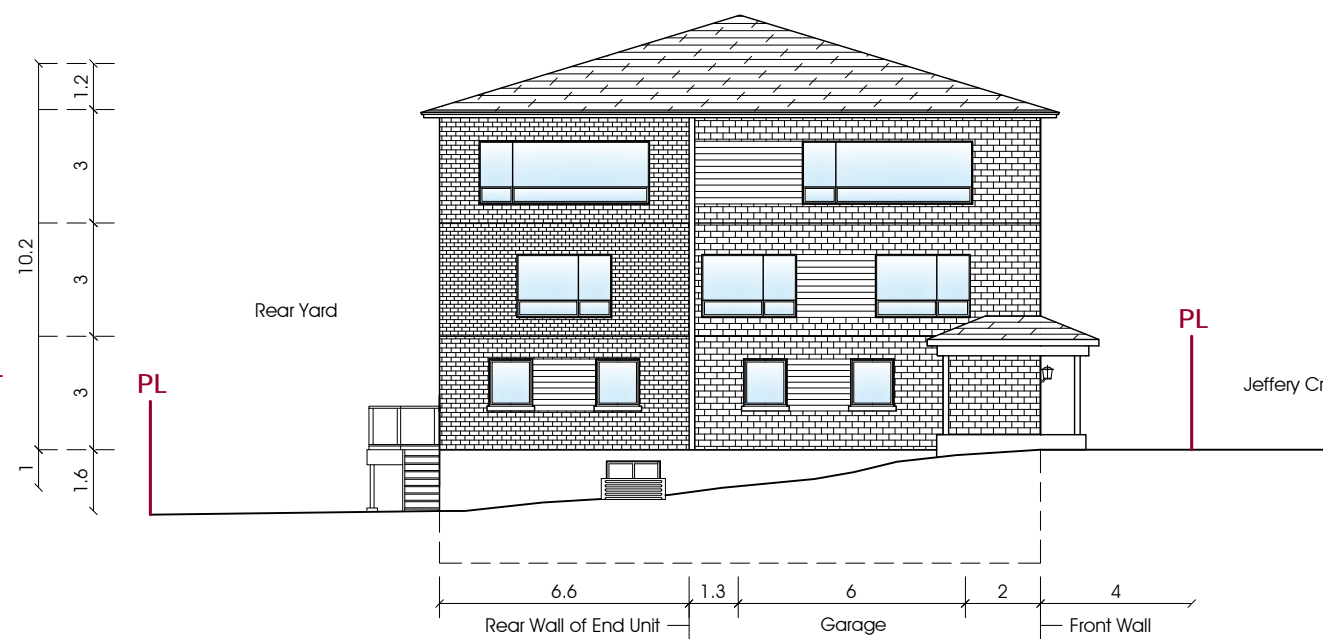

Note: This drawing is for discussion purposes only.



Scale 1 : 200

95 MURAL STREET, SUITE 402
 RICHMOND HILL, ONTARIO L4B 3G2
 T: 905.597.8204 F: 905.597.8904
 www.groundswellplan.com

19-27 am May 14, 2021