




1 EAST ELEVATION
A-3.0 1:100

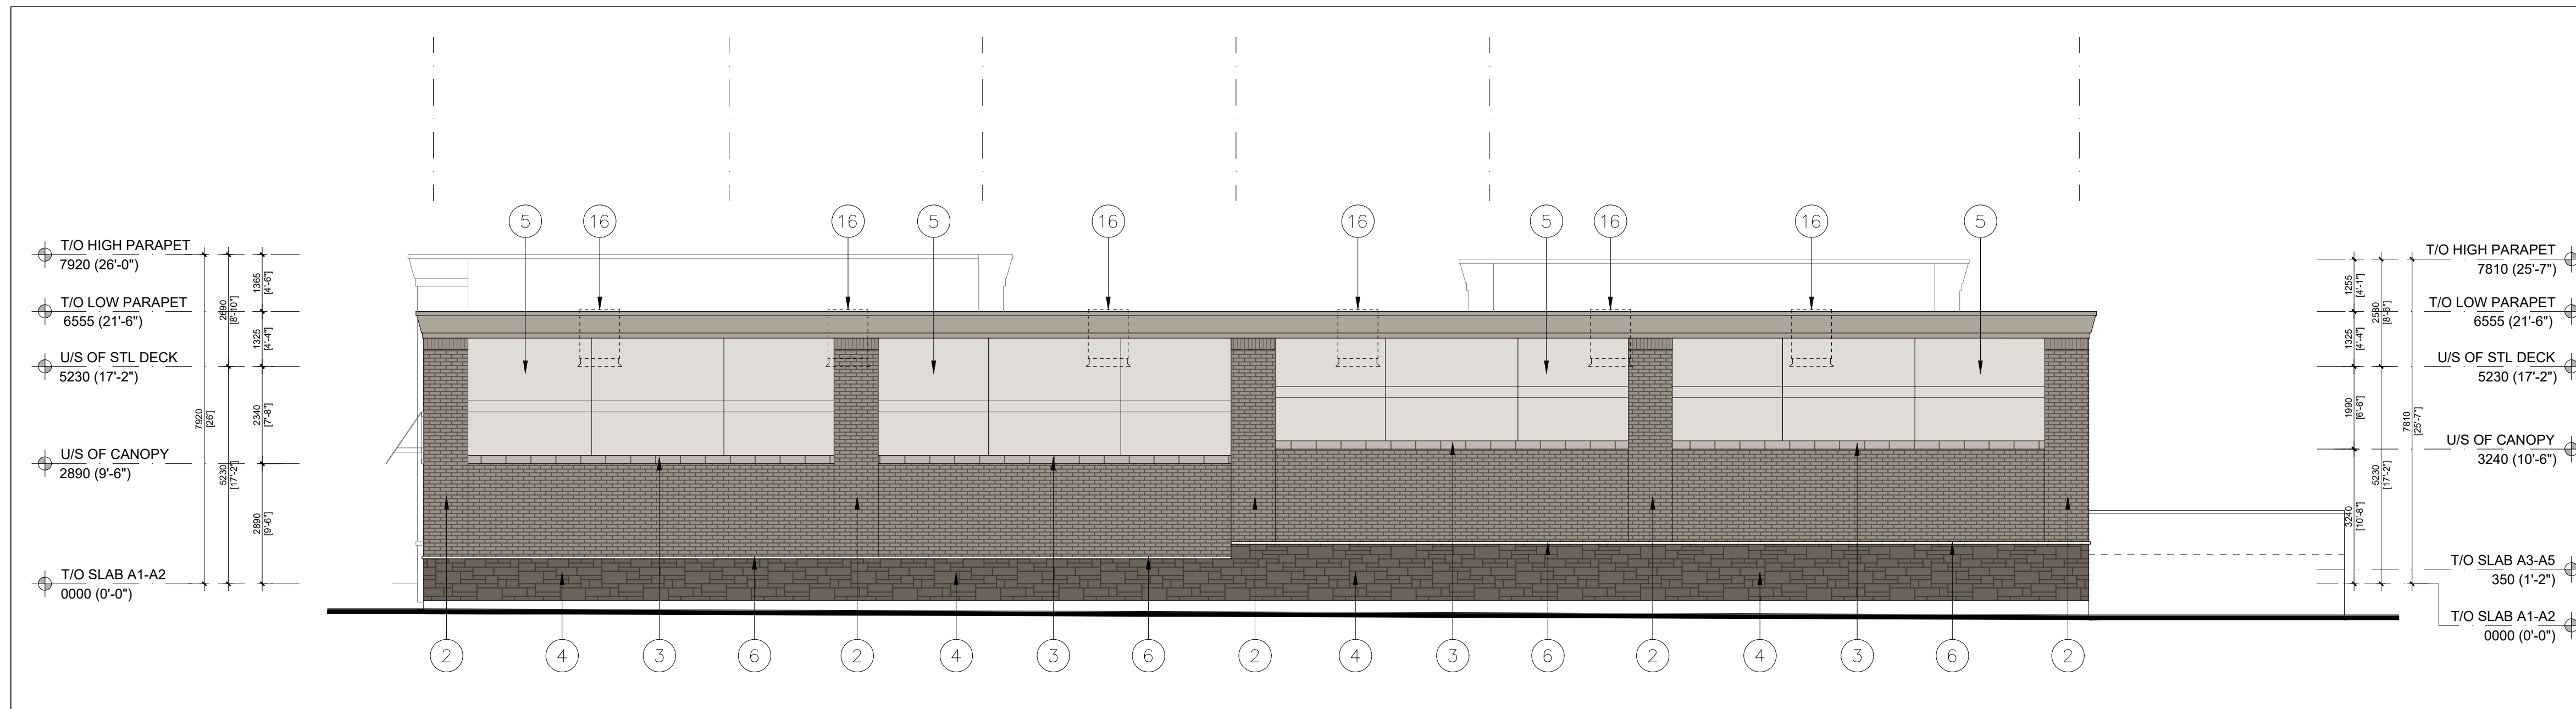

2 WEST ELEVATION
A-3.0 1:100

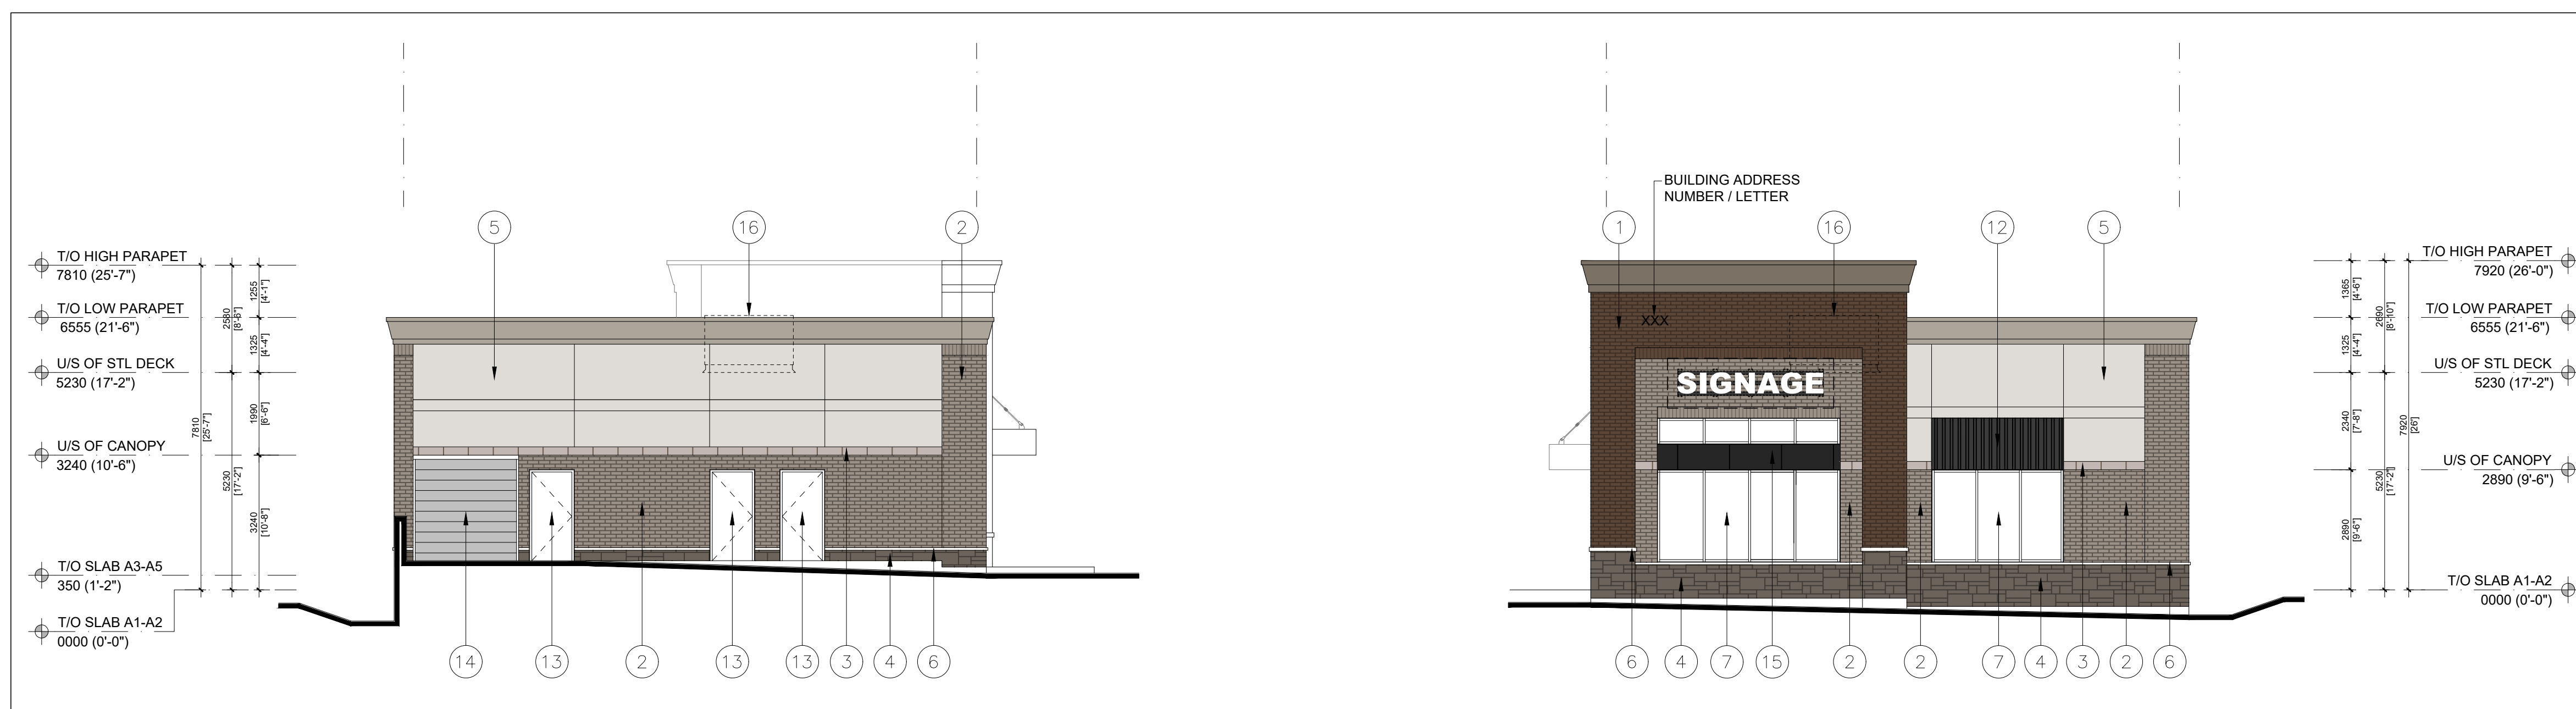

3 SOUTH ELEVATION
A-3.0 1:100

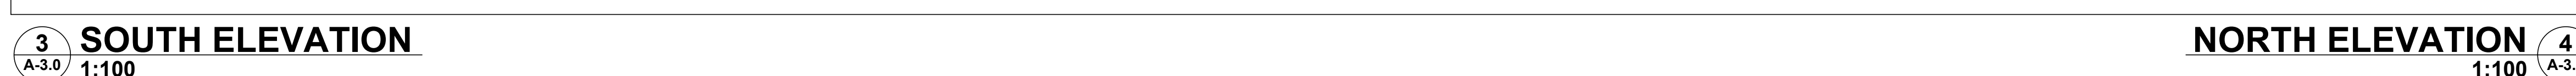

4 NORTH ELEVATION
1:100 A-3.0

LEGEND

- 1 **MASONRY VENEER - TYPE A**
STYLE: ARCHITECTURAL SERIES
COLOUR: BROWN VELOUR
MFR: BRAMPTON BRICK
- 2 **MASONRY VENEER - TYPE B**
STYLE: CONTEMPO SERIES
COLOUR: SHADOW PRP
MFR: BRAMPTON BRICK
- 3 **ARCHITECTURAL BLOCK**
STYLE: FINESSE SERIES
COLOUR: MINERAL GRAY, SUAVE
MFR: BRAMPTON BRICK
- 4 **ARCHITECTURAL STONE**
STYLE: TBD
COLOUR: TBD
MFR: TBD
- 5 **EIFS / STUCCO - TYPE A**
STYLE: PEBBLE ROCK
COLOUR: TBD
MFR: DuROCK
- 6 **PRECAST CONCRETE SILL**
STYLE: SUPER SILL 224, ROCK-STONE
COLOUR: PEARL WHITE
MFR: SHOULDICE
- 7 **VISION GLAZING**
STYLE: THERMAL GLAZING IN ALUM. FRAME
COLOUR: CLR. GLAZING, BLACK ANODIZED ALUMINUM
MFR: TBD
- 8 **STOREFRONT DOOR**
STYLE: THERMAL GLAZED AND ALUMINUM DOOR
COLOUR: CLR. GLAZING, BLACK ANODIZED ALUMINUM
MFR: TBD
- 9 **SPANDREL GLAZING**
STYLE: SPANDREL GLAZING IN ALUM. FRAME
COLOUR: GREY
MFR: TBD
- 10 **METAL CANOPY**
STYLE: ALUMINUM COMPOSITE PANELS
COLOUR: CHARCOAL GREY
MFR: ALPOLIC / ALUCOBOND
- 12 **FABRIC AWNING**
STYLE: FABRIC ON METAL FRAME
COLOUR: CHARCOAL GREY
MFR: TBD
- 13 **EXTERIOR MAN DOOR**
STYLE: HOLLOW METAL
COLOUR TO MATCH ADJACENT MATERIAL
MFR: TBD
- 14 **EXTERIOR OVERHEAD DOOR**
STYLE: POLYCARBONATE PANEL
COLOUR TO MATCH ADJACENT MATERIAL
MFR: TBD
- 15 **METAL PANEL**
STYLE: ALUMINUM COMPOSITE PANEL
COLOUR: CHARCOAL GREY
MFR: ALPOLIC / ALUCOBOND
- 16 **ROOFTOP MECHANICAL UNIT**
STYLE: TBD
MFR: TBD
- 17 **EXTERIOR LIGHT FIXTURE**
STYLE: DOWN LIGHT or WALL MOUNTED LED
MFR: TMS LIGHTING INC. or PHILIPS KEENE

No.	ISSUED	DATE
1	ISSUED FOR REVIEW	OCT. 27, 2015
2	ISSUED FOR SPA	JAN. 12, 2016
3	RE-ISSUED FOR SPA	MAR. 07, 2017
4	RE-ISSUED FOR SPA	SEPT. 11, 2020
5	RE-ISSUED FOR SPA	JUNE 01, 2022

No.	REVISION	DATE
-----	----------	------

BALDASSARRA
Architects Inc.

30 Great Gulf Drive, Unit 20 | Concord ON | L4K 0K7
T. 905.660.0722 | www.baldassarra.ca



OWNERS INFORMATION:

MOUNT ALBERT PLAZA
2 DON ROSE BOULEVARD
TOWN OF EAST GWILLIMBURY, ON

ELEVATIONS BUILDING A
SP.17.E.0012

DATE: SEPT 2020	DRAWN BY: DW	CHECKED:	SCALE: 1:100
PROJECT No.	DRAWING No.		16-13

A-3.0A

DWG: Mount Albert Plaza A1-E03.dwg, 2022.09.15