

THIS DRAWING WAS PREPARED FOR USE ON A SPECIFIC SITE AS NOTED BELOW. CONTEMPORANEOUSLY WITH ITS ISSUE DATE AS SHOWN BELOW, AND IT IS NOT SUITABLE FOR USE ON A DIFFERENT PROJECT SITE OR AT A LATER TIME. USE OF THIS DRAWING FOR REFERENCE OR REPRODUCTION ON ANOTHER PROJECT REQUIRES THE SERVICES OF PROPERLY LICENSED ARCHITECTS AND ENGINEERS. CONTRARY TO THE LAW, THE CONTRACTOR MUST VERIFY AND ACCEPT RESPONSIBILITY FOR ALL DIMENSIONS AND CONDITIONS ON SITE AND MUST NOTIFY ABARCH ARCHITECTURE INC. OF ANY VARIATIONS FROM THE PROVIDED INFORMATION. ABARCH ARCHITECTURE INC. IS NOT RESPONSIBLE FOR THE ACCURACY OF ENGINEERING INFORMATION SHOWN ON THIS DRAWING. REFER TO APPLICABLE ENGINEERING DRAWINGS BEFORE STARTING WORK. THIS DRAWING IS NOT TO BE SCALED. ALL ARCHITECTURAL SYMBOLS ARE GRAPHIC REPRESENTATIONS ONLY.

SHEET NOTES

- 1 BRICK - MASONRY MASONRY, HMOS MONTICELLO
- 2 STONE VENEER - CORONADO, SMOOTH LIMESTONE HARVARD GREY
- 3 PRE-FINISHED METAL - VICWEST, 56082 REGENT GREY
- 4 PRE-FINISHED METAL - VICWEST, 56072 CHARCOAL
- 5 PRE-FINISHED AWNING
- 6 STOREFRONT GLAZING, GLAZING: SEALED CLEAR GLAZING UNITS FRAME: MICA GREY
- 7 STOREFRONT GLAZING, GLAZING: SEALED CLEAR GLAZING UNITS FRAME: MICA GREY
- 8 WINDOWS GLAZING: SEALED CLEAR GLAZING UNITS FRAME: POWDER COATED (GRAPHITE)
- 9 SERVICE / EXIT DOORS - HOLLOW METAL (CRU) FINISH: PAINTED, WITH SMALL VISION PANEL FRAME: PAINTED CHARCOAL
- 10 EXTERIOR LIGHTS - DOWN TURNED, GOOSENECK BARN LIGHTS

NO | DATE | ISSUE / ADDENDUM | REVISION


PROPOSED SHARON MIXED-USE DEVELOPMENT

EAST GWILLIMBURY ON


SHEET TITLE:
BLDG A - ELEVATIONS

DATE: 2023-06-30
SCALE: As indicated
SHEET:


A2.1

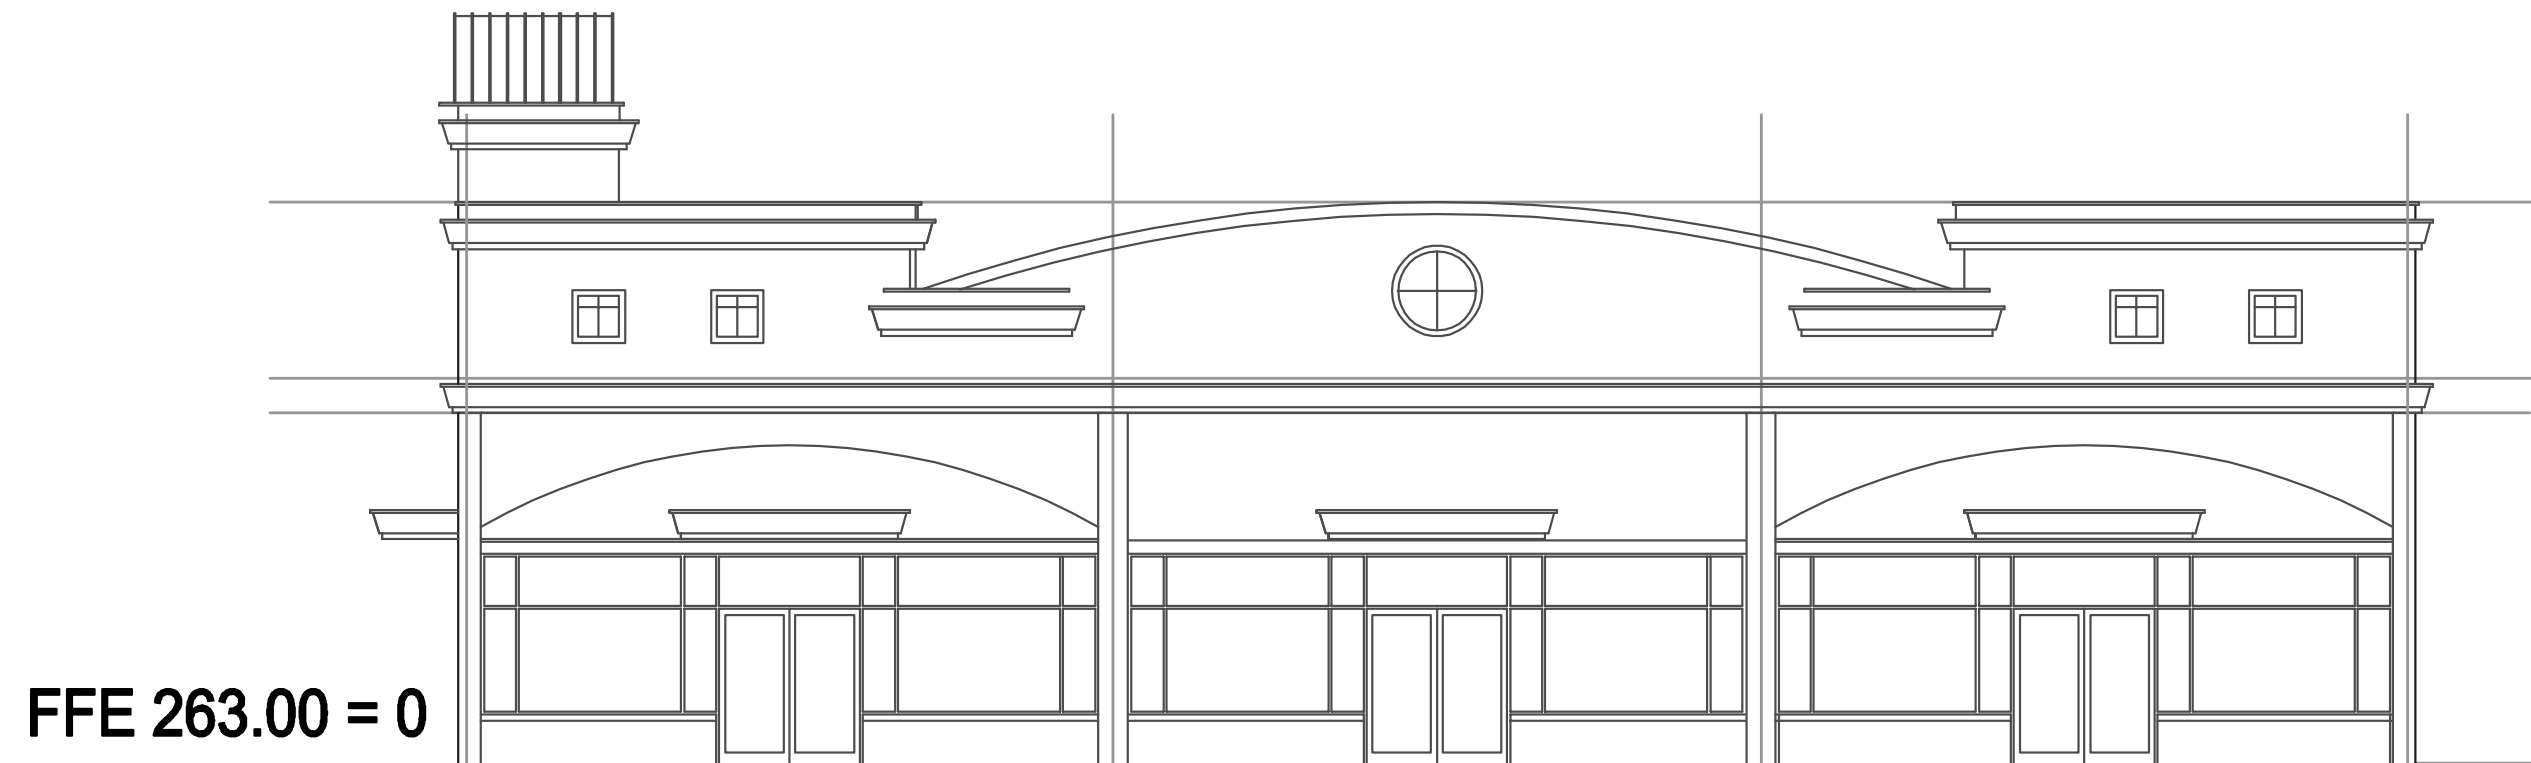


South Elevation

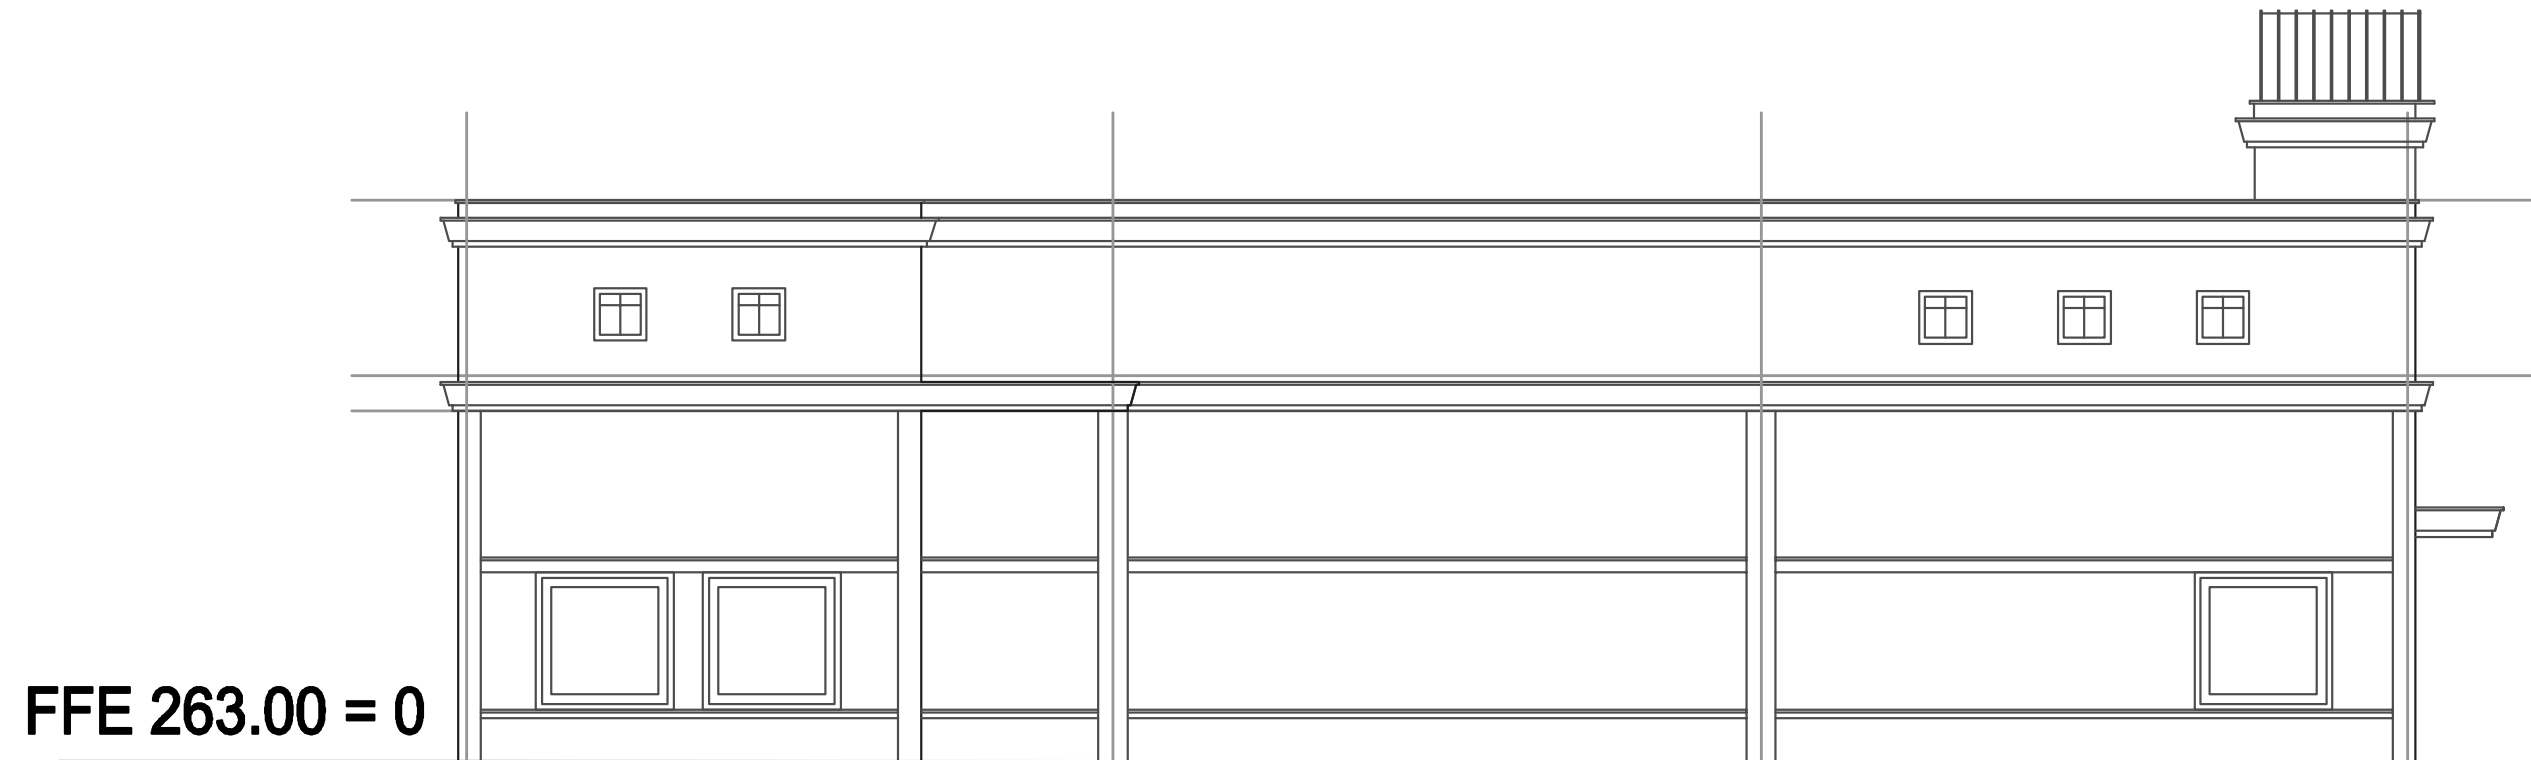

North Elevation

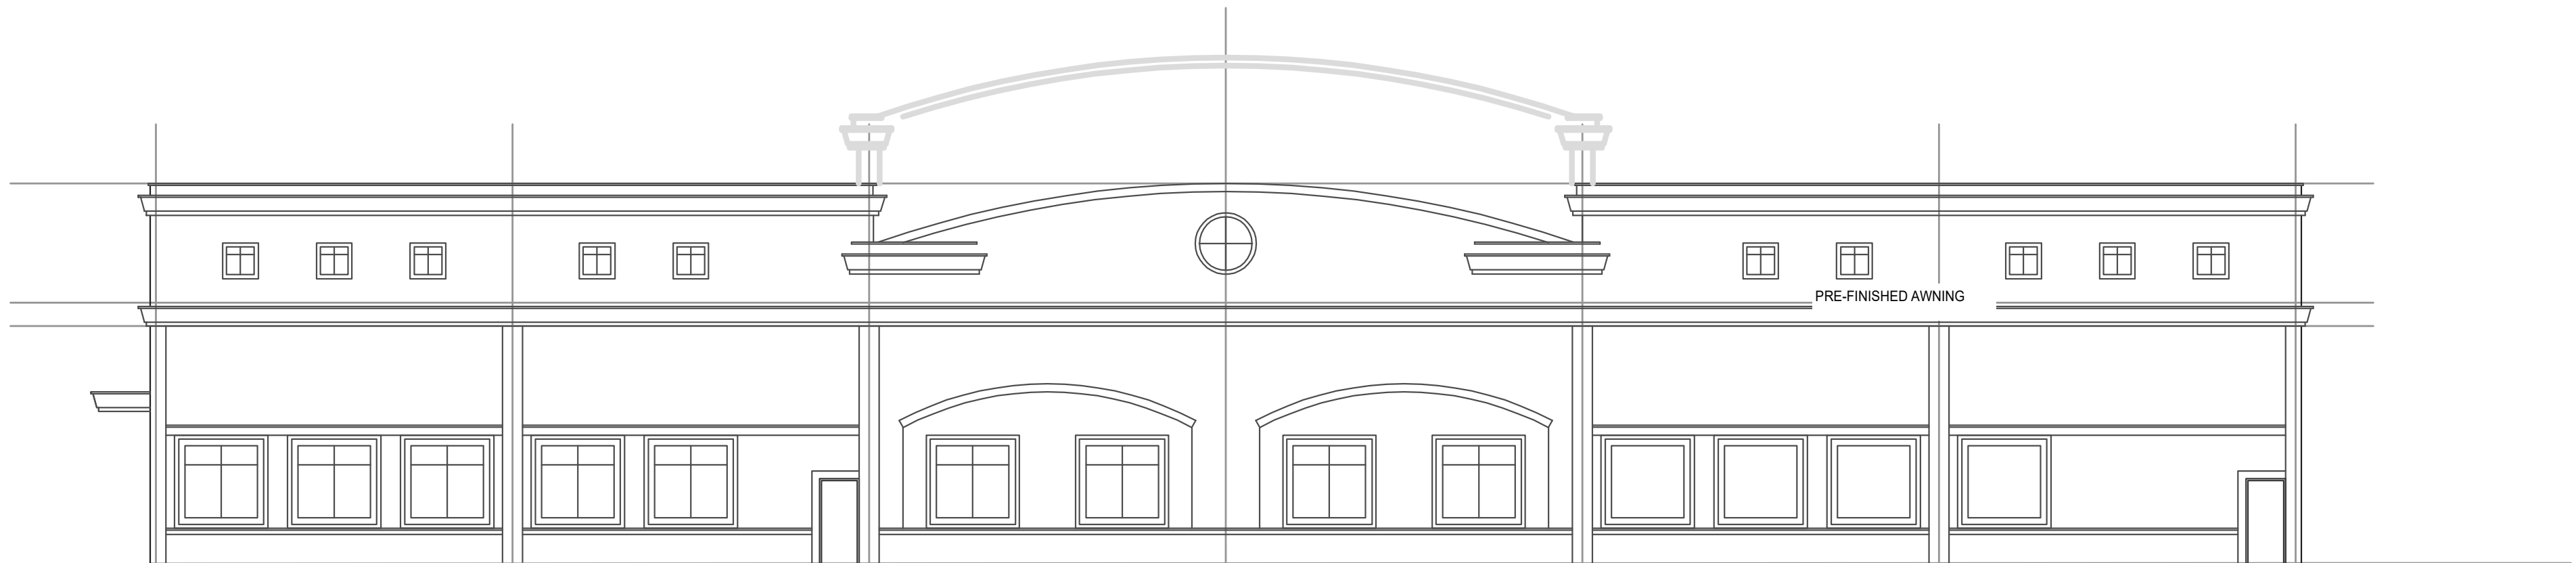

West Elevation

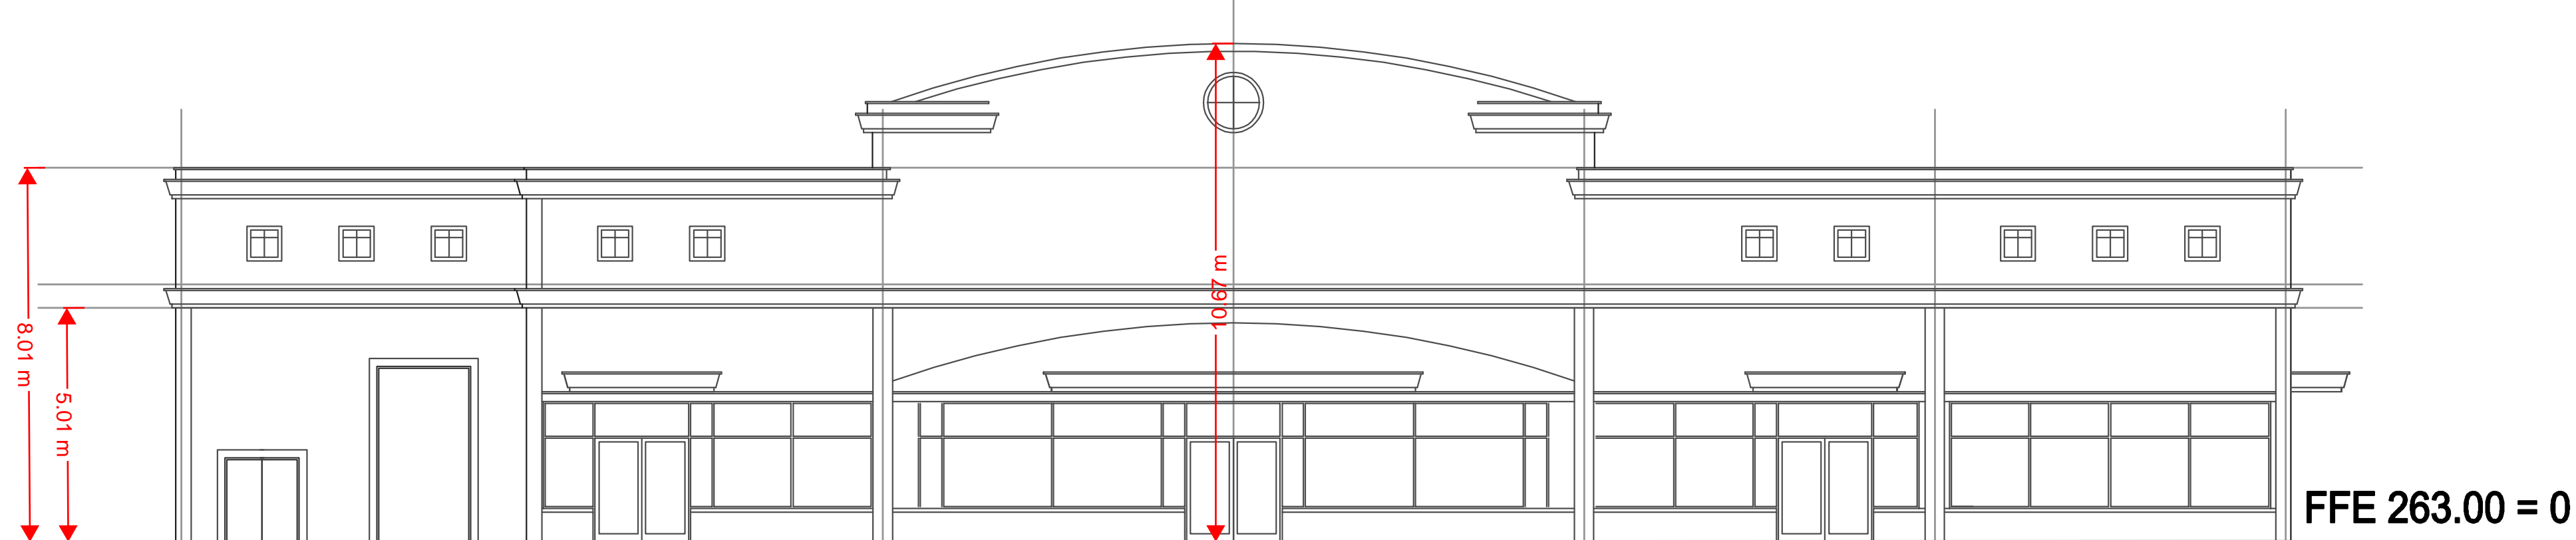

East Elevation




Gooseneck Barn Lights



South Elevation



North Elevation

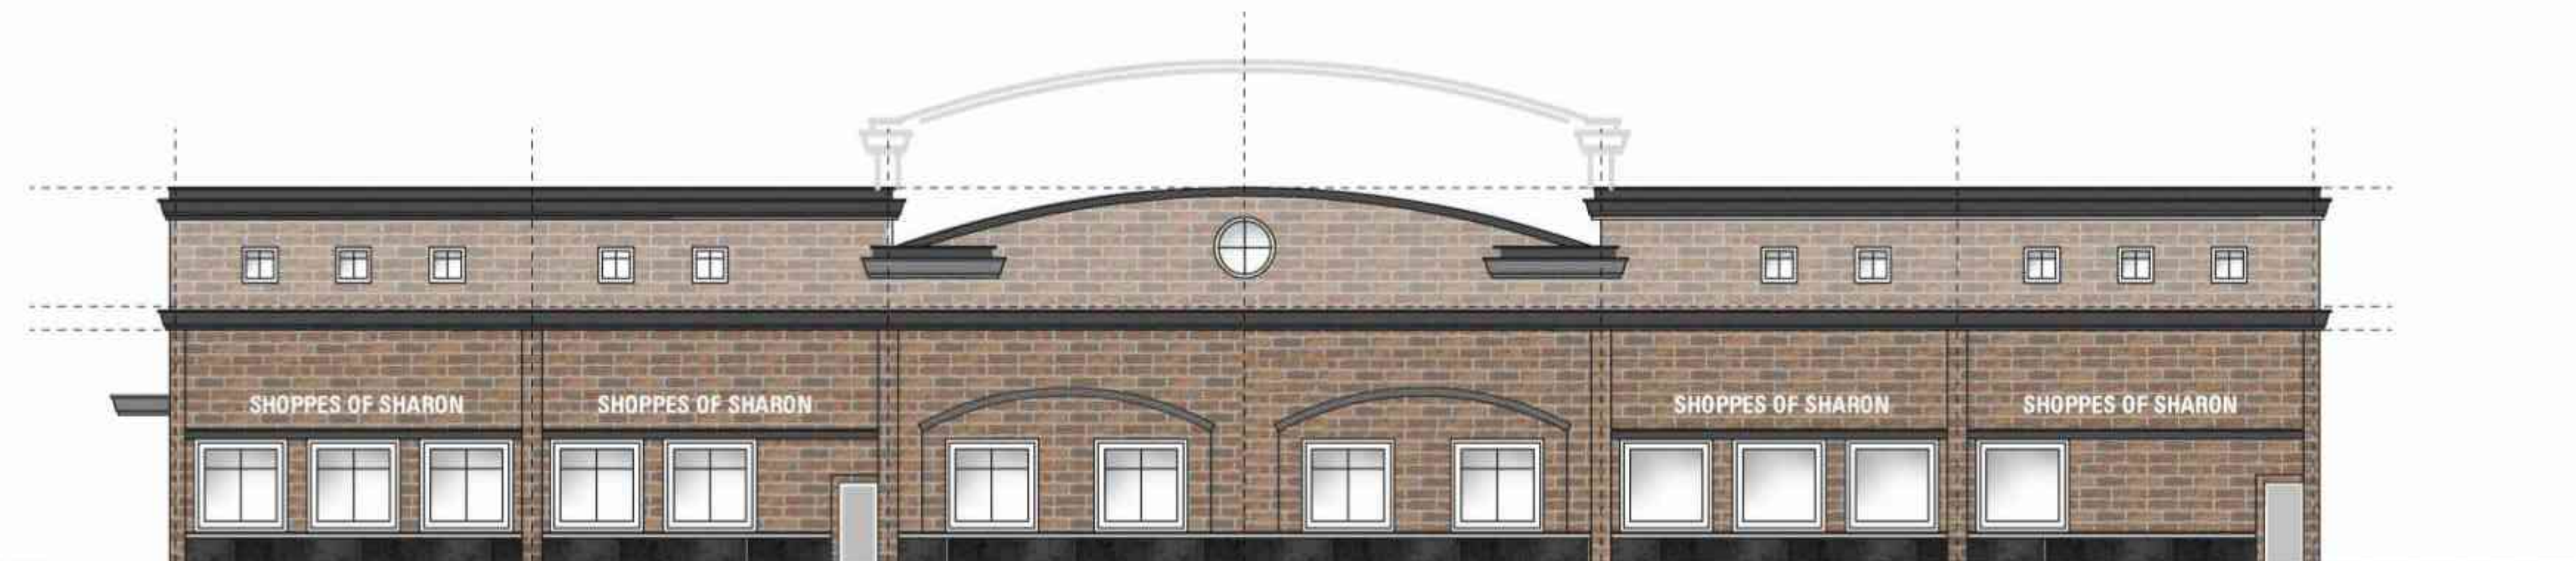

West Elevation



East Elevation