




BUILDING 'A' - WEST ELEVATION
SCALE: 3/32" = 1'-0"

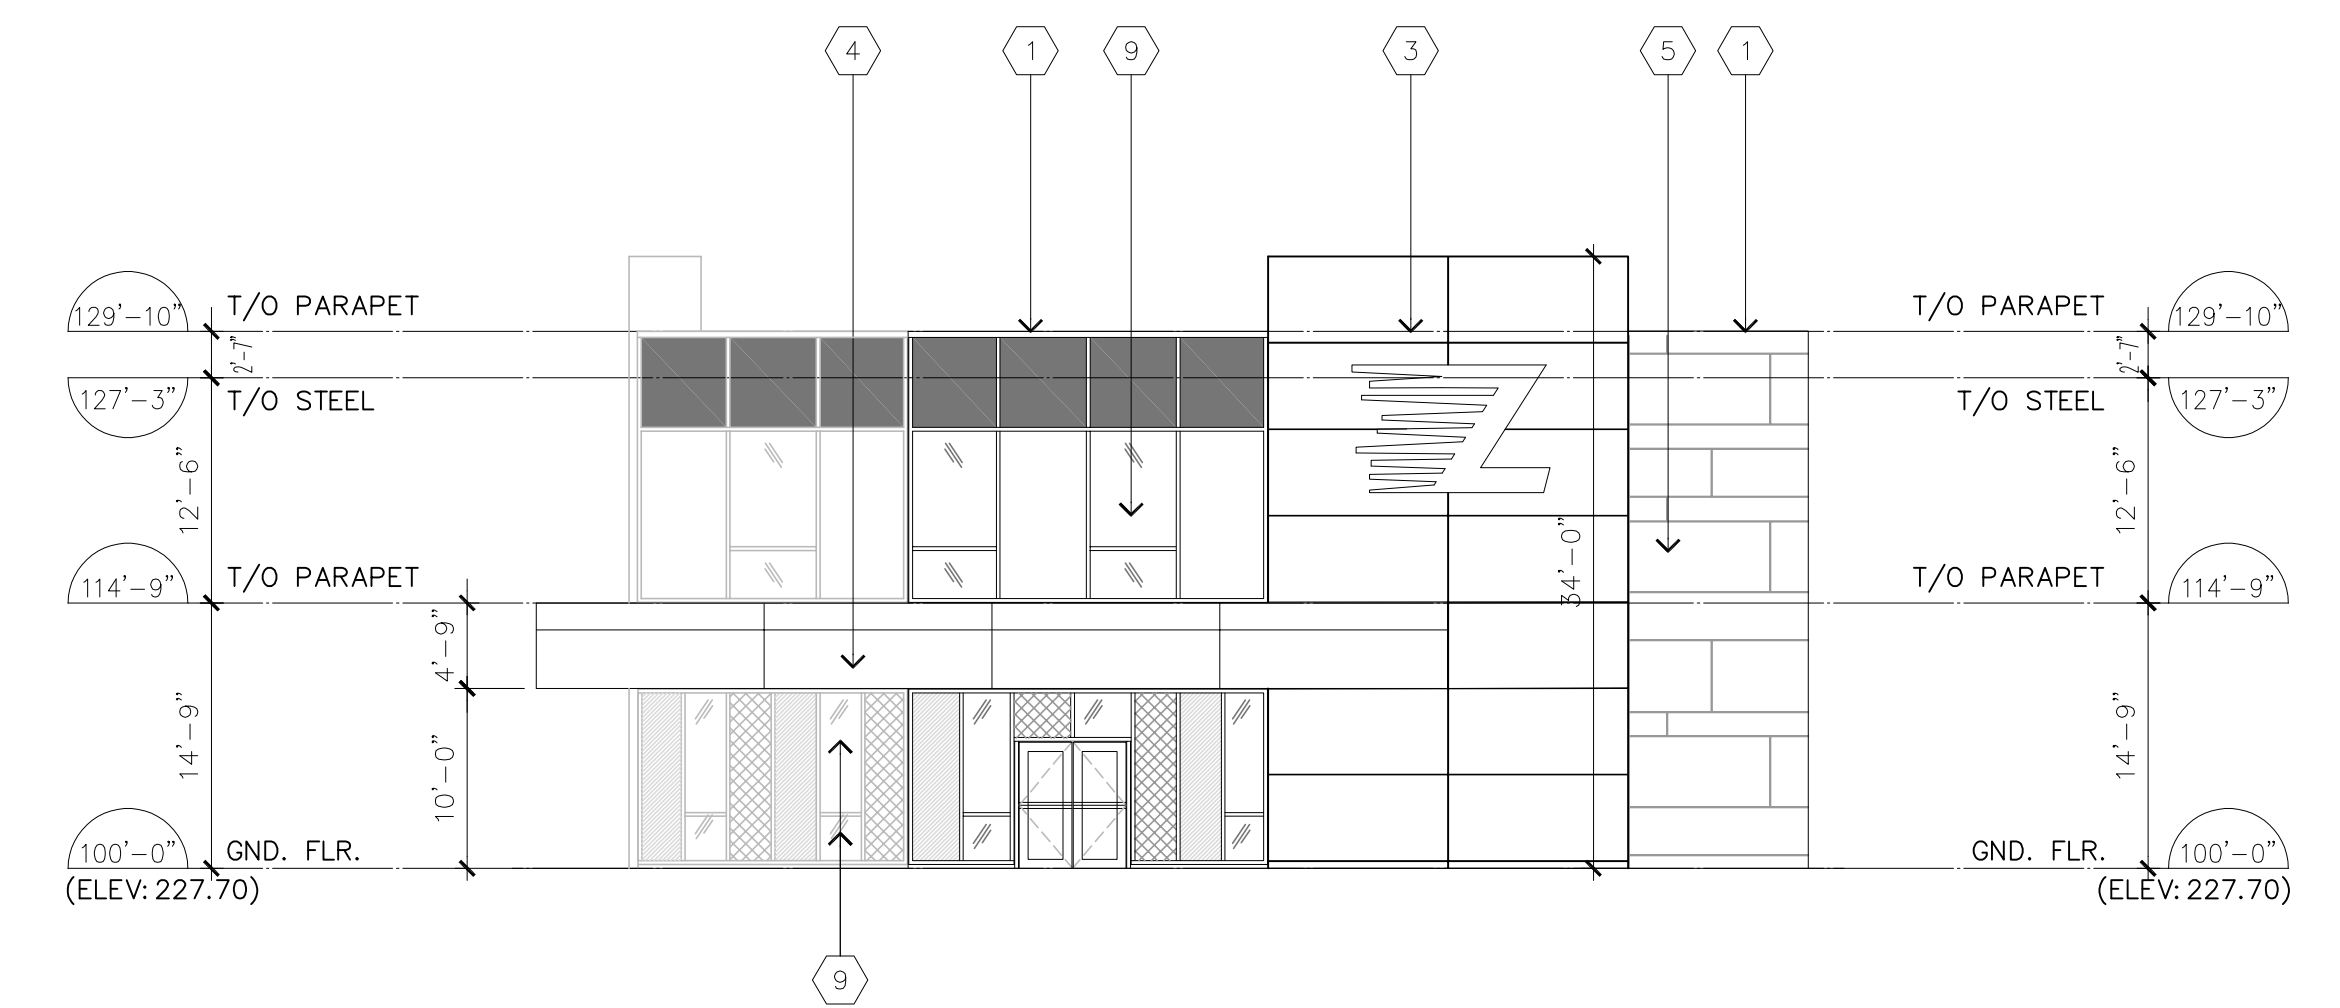


BUILDING 'A' - SOUTH ELEVATION
SCALE: 3/32" = 1'-0"

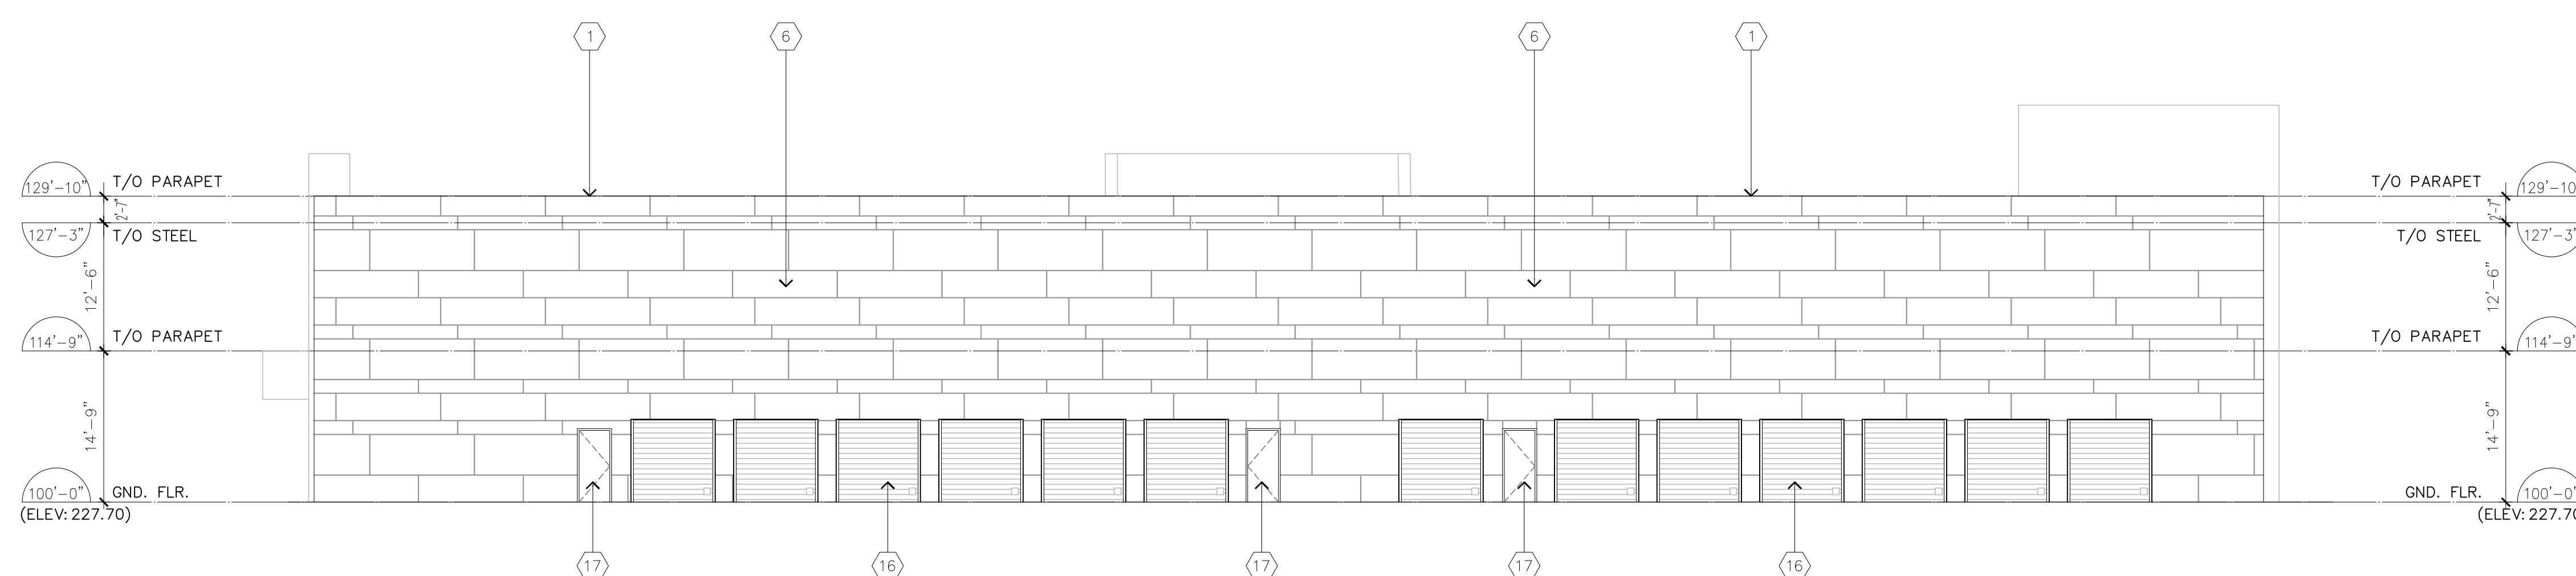


BUILDING 'A' - EAST ELEVATION
SCALE: 3/32" = 1'-0"

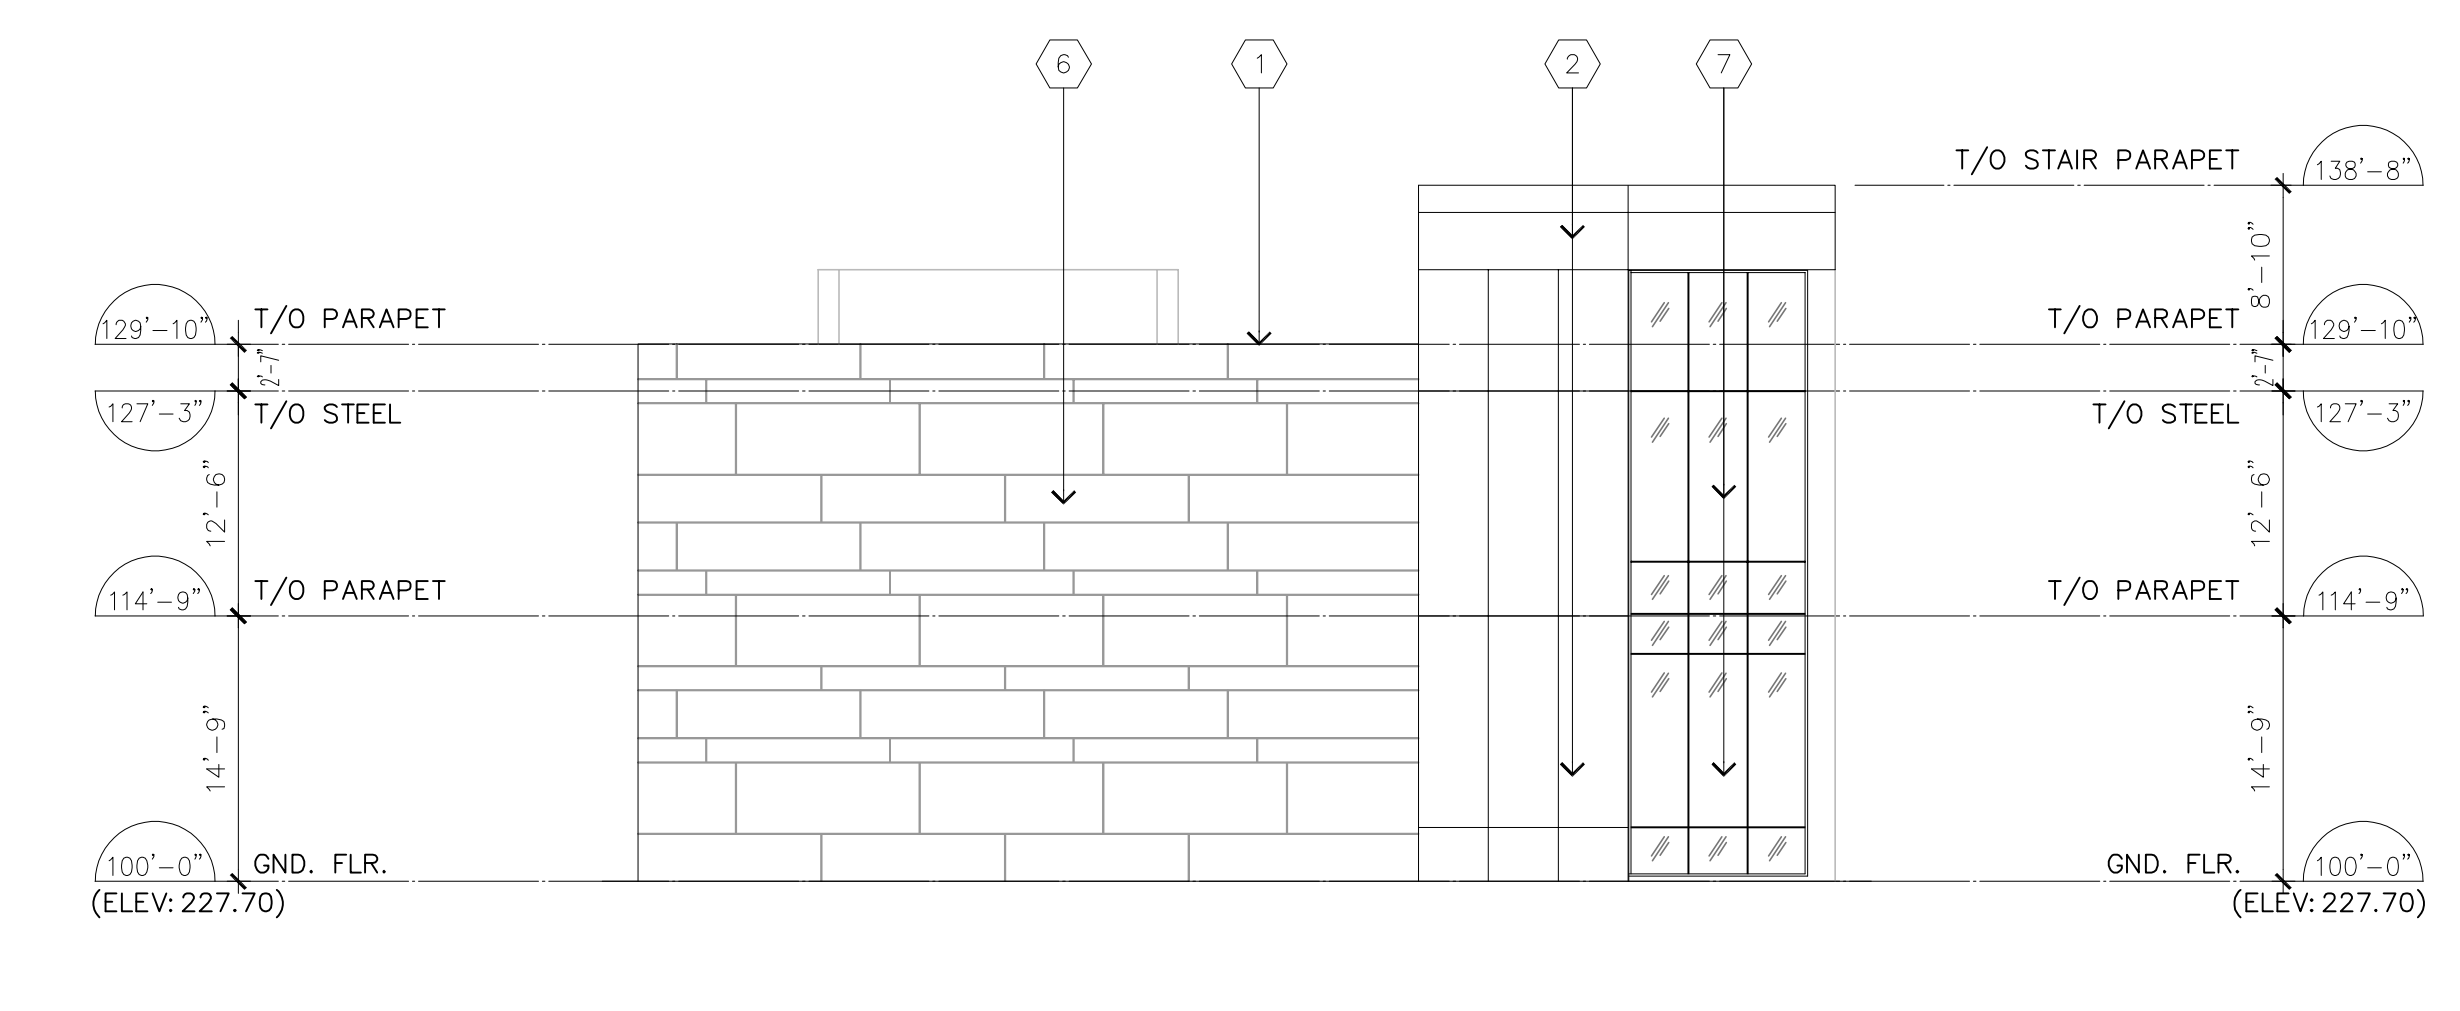


BUILDING 'A' - NORTH ELEVATION
SCALE: 3/32" = 1'-0"

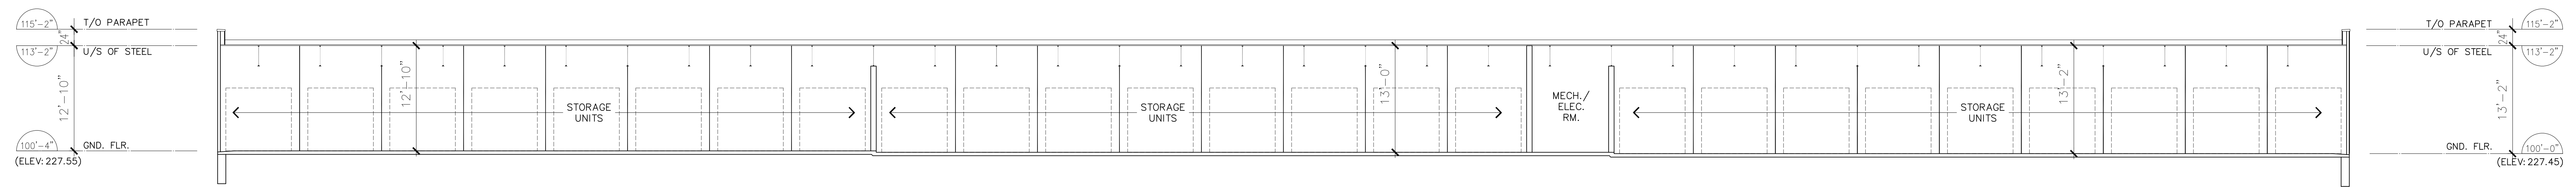

BUILDING 'B1' - BUILDING SECTION
SCALE: 1/8" = 1'-0"

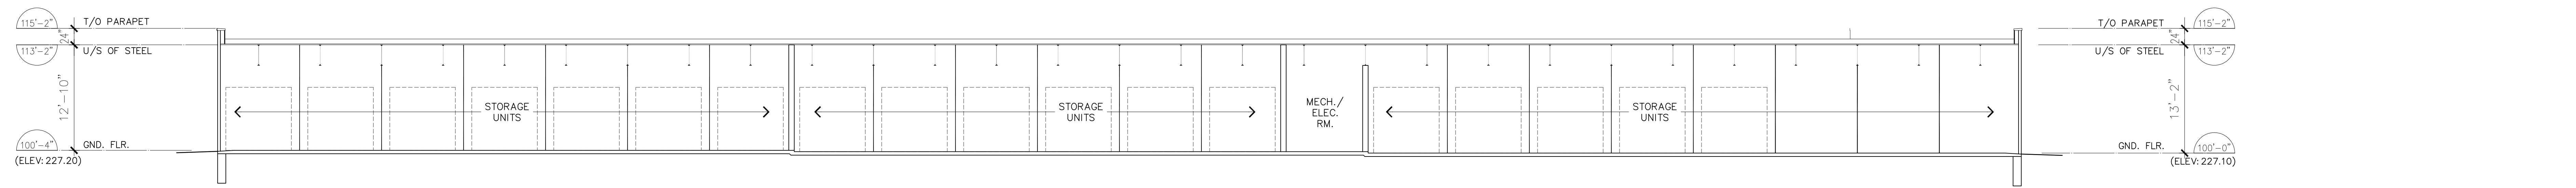

BUILDING 'C1' - BUILDING SECTION
SCALE: 1/8" = 1'-0"

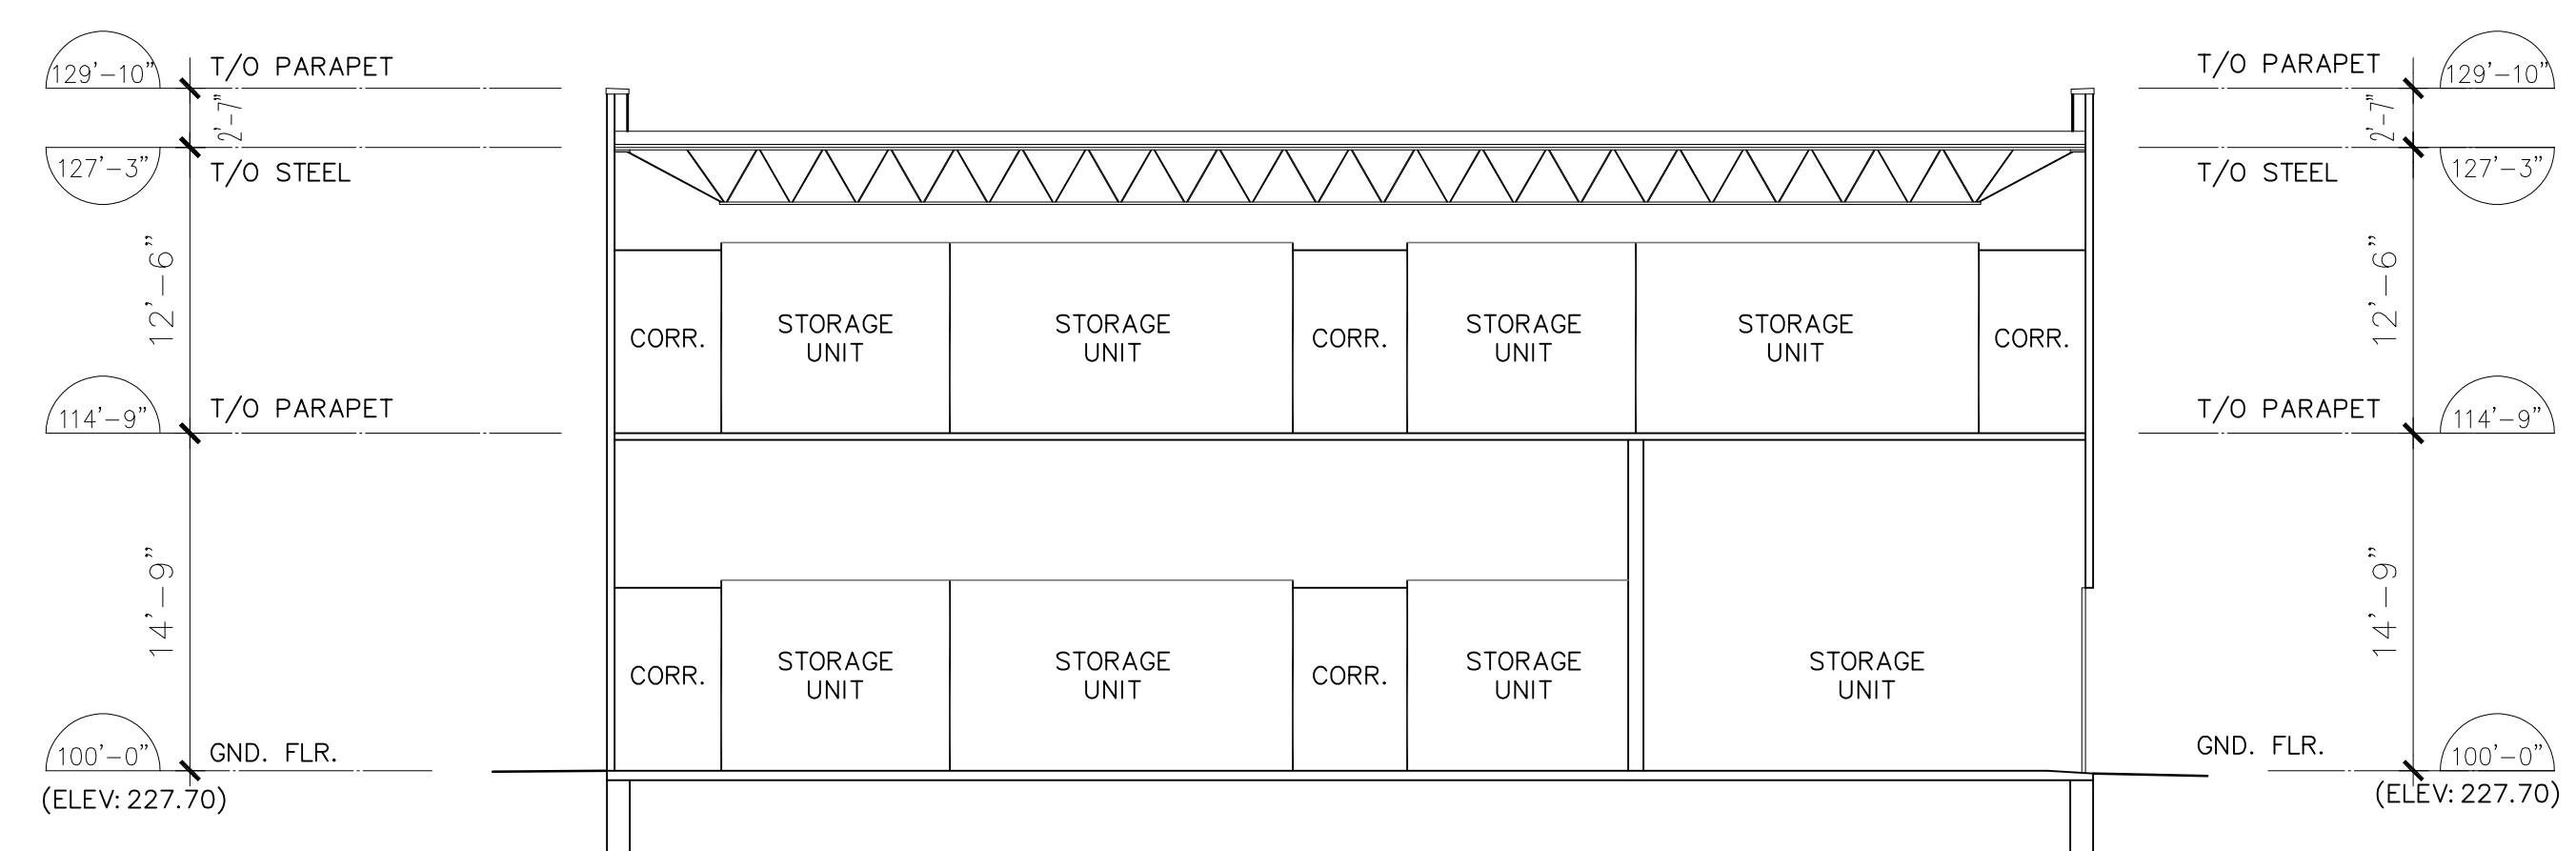

BUILDING 'A' - BUILDING SECTION
SCALE: 1/8" = 1'-0"

EXTERIOR FINISHED:

- ① PREFIN. METAL PARAPET CAP FLASHING COLOUR: TBD
- ② ACM METAL PANELS (AT STAIR FEATURE) COLOUR: TBD
- ③ ACM METAL PANELS (AT SIGNAGE) COLOUR: TBD
- ④ ACM METAL PANELS (AT CANOPY) COLOUR: TBD
- ⑤ ACM METAL PANELS COLOUR: TBD
- ⑥ ACM METAL PANELS COLOUR: TBD
- ⑦ DOUBLE CLEAR GLAZED UNIT IN CAPLESS PREFIN. ALUM. CURTAIN WALL SYSTEM
- ⑧ SPANDREL GLAZED UNIT IN CAPLESS PREFIN. ALUM. CURTAIN WALL SYSTEM
- ⑨ DOUBLE CLEAR GLAZED UNIT IN PREFIN. ALUM. CURTAIN WALL SYSTEM
- ⑩ DOUBLE TRANSLUCENT GLAZED UNIT IN PREFIN. ALUM. CURTAIN WALL SYSTEM
- ⑪ SPANDREL GLAZED UNIT IN PREFIN. ALUM. CURTAIN WALL SYSTEM
- ⑫ PREFIN. ALUM. PANEL IN PREFIN. ALUM. CURTAIN WALL SYSTEM
- ⑬ FROSTED DOUBLE GLAZED UNIT IN PREFIN. ALUM. CURTAIN WALL SYSTEM
- ⑭ ACM METAL PANELS IN PREFIN. ALUM. CURTAIN WALL SYSTEM. COLOUR: ZOOM ZOOM SIGNATURE RED
- ⑮ CLEAR GLAZED ALUM. DOOR IN PREFIN. ALUM. FRAMING SYSTEM.
- ⑯ PREFINISHED INSULATED METAL ROLL-UP DOOR COLOUR: TBD
- ⑰ INSULATED HOLLOW METAL DOOR COLOUR: TBD

NO.	REVISIONS	MARK	VOID	ALL	COPIES	PREVIOUS	FINAL	DATE	BY
2.	ISSUED FOR SITE PLAN COORDINATION							JUNE 27, 2023	
1.	ISSUED FOR CONSULTANTS COORDINATION							DEC. 20, 2022	

Contractor must check and verify all dimensions on the job and report any discrepancies to the Architect before proceeding with the work.
Do not scale the drawing.
This drawing contains copyright material belonging to the Architect.
This drawing was developed for a specific purpose, use for any other purpose is not permitted.
This drawing shall not be reproduced in whole or in part without the written approval of the Architect.
This drawing must be read in the context of all the other drawings which constitute the document.

BUILDING 'A' ELEVATIONS

SCALE: AS SHOWN

West Holland Landing Commercial Development
YONGE STREET
EAST GWILLINBURY, ONTARIO
FOR: STORAGE FIRST MANAGEMENT INC.

PETROFF PARTNERSHIP ARCHITECTS
PETROFF

260 TOWN CENTRE BLVD. SUITE 300
MARKHAM ONTARIO CANADA L3R 8H8
TEL: 905.470.7000 FAX: 905.470.2500

DRAWN BY	R.S.	PROJECT NO.	19085
CHECKED BY	O.B.	DWG. NO.	A-105
DATE	DECEMBER 2, 2022		
ISSUED	NOVEMBER 24, 2020		