




BUILDING 'B1' - NORTH ELEVATION
SCALE: 3/32" = 1'-0"

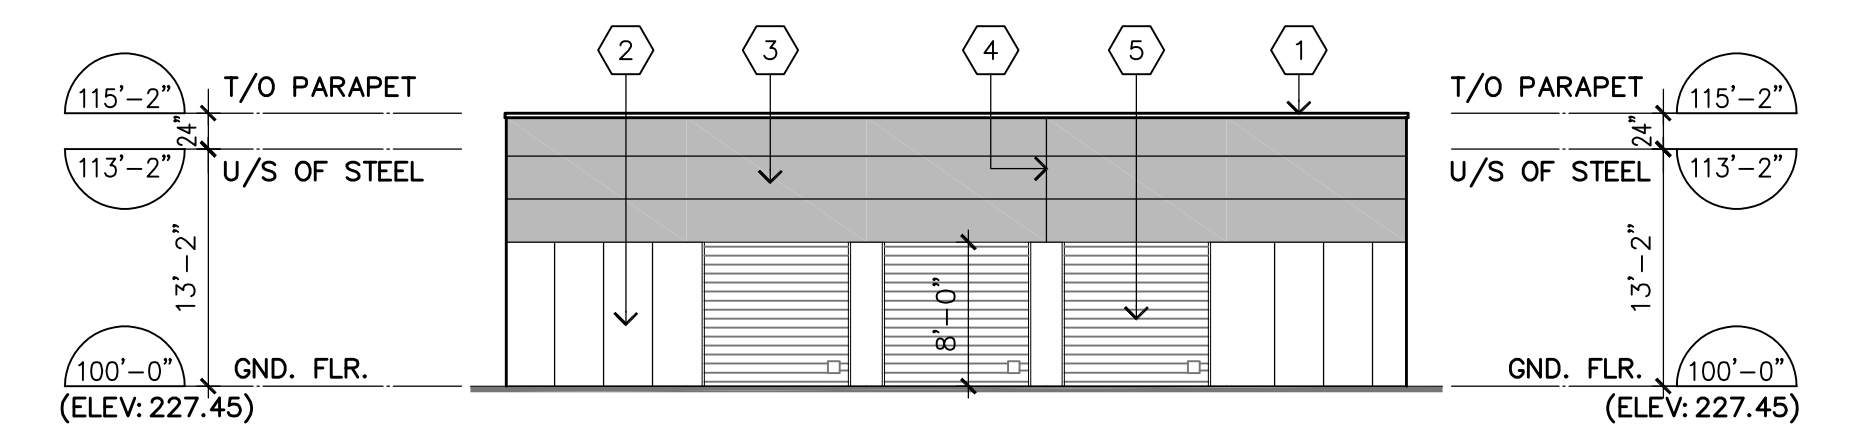


BUILDING 'B1' - EAST ELEVATION
SCALE: 3/32" = 1'-0"

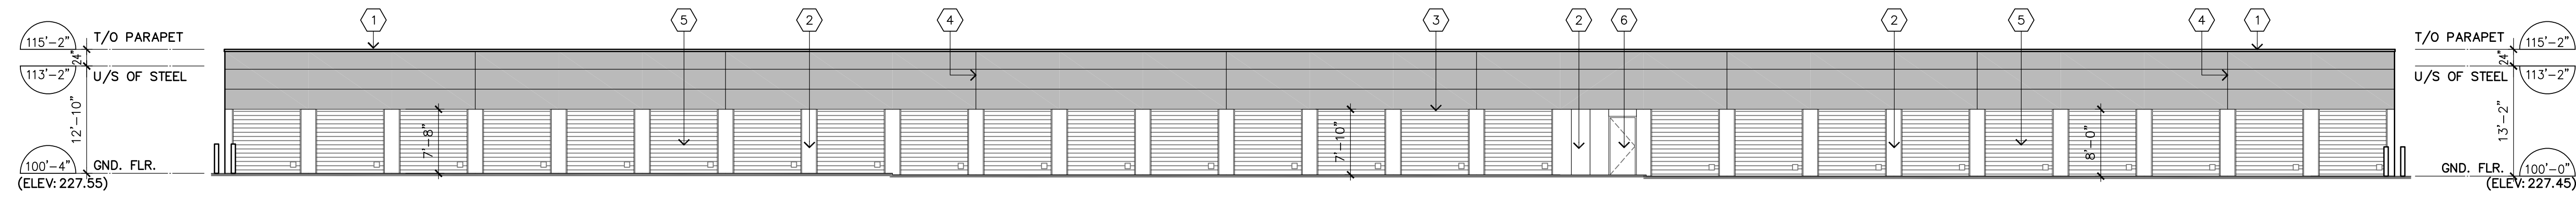


BUILDING 'B1' - SOUTH ELEVATION
SCALE: 3/32" = 1'-0"

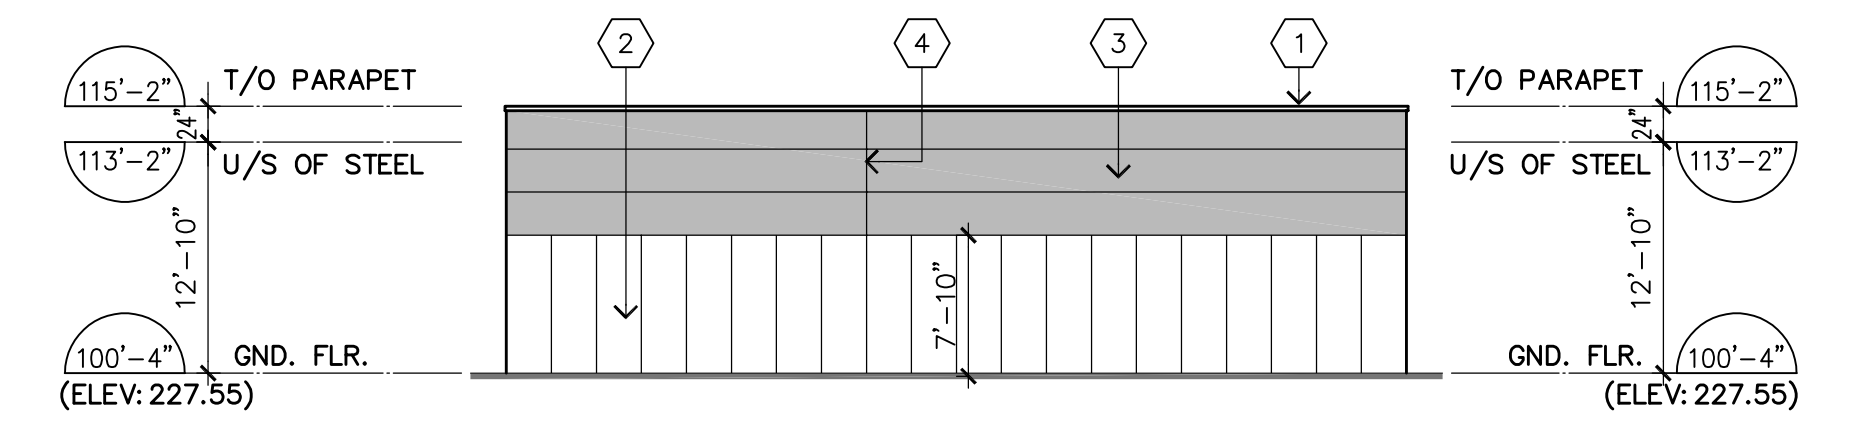


BUILDING 'B1' - WEST ELEVATION
SCALE: 3/32" = 1'-0"

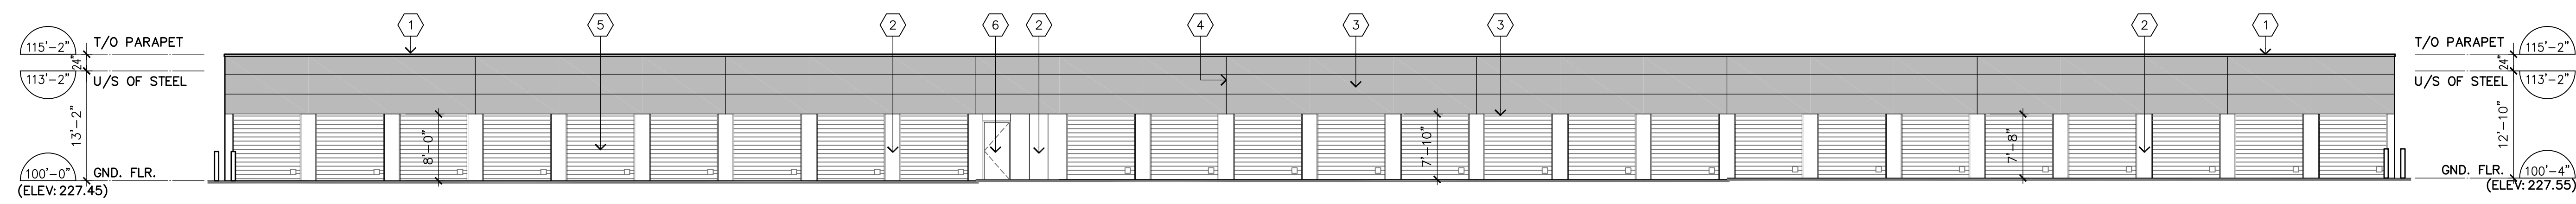


BUILDING 'B2' - NORTH ELEVATION
SCALE: 3/32" = 1'-0"

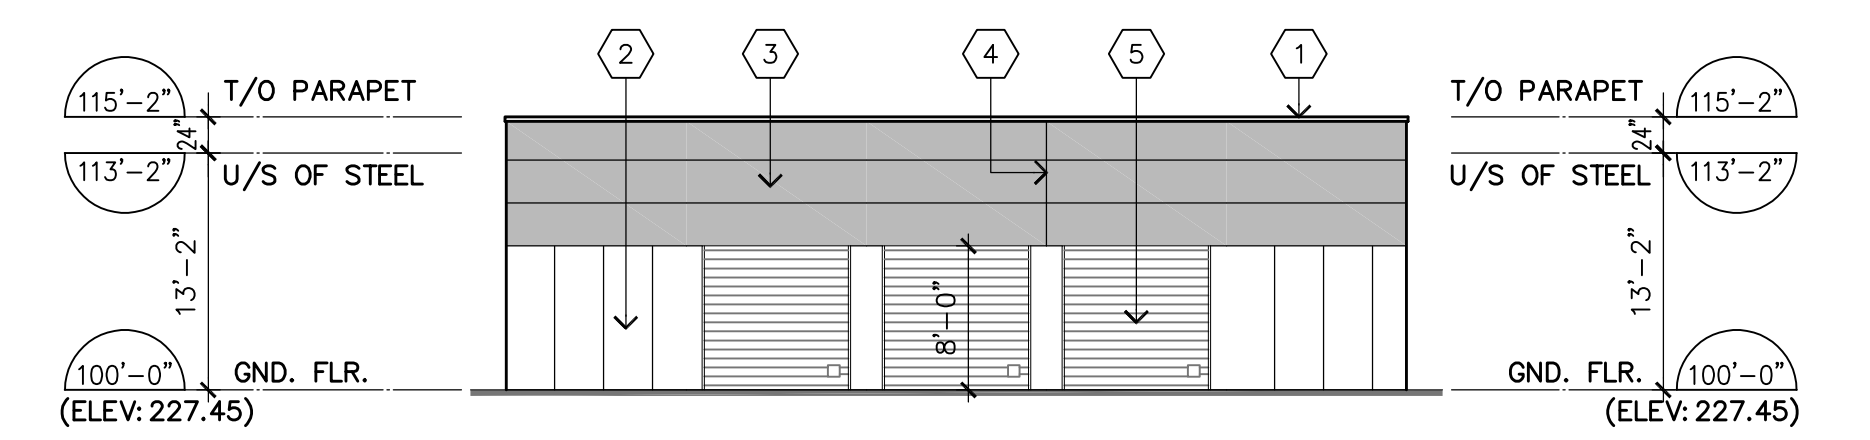


BUILDING 'B2' - EAST ELEVATION
SCALE: 3/32" = 1'-0"

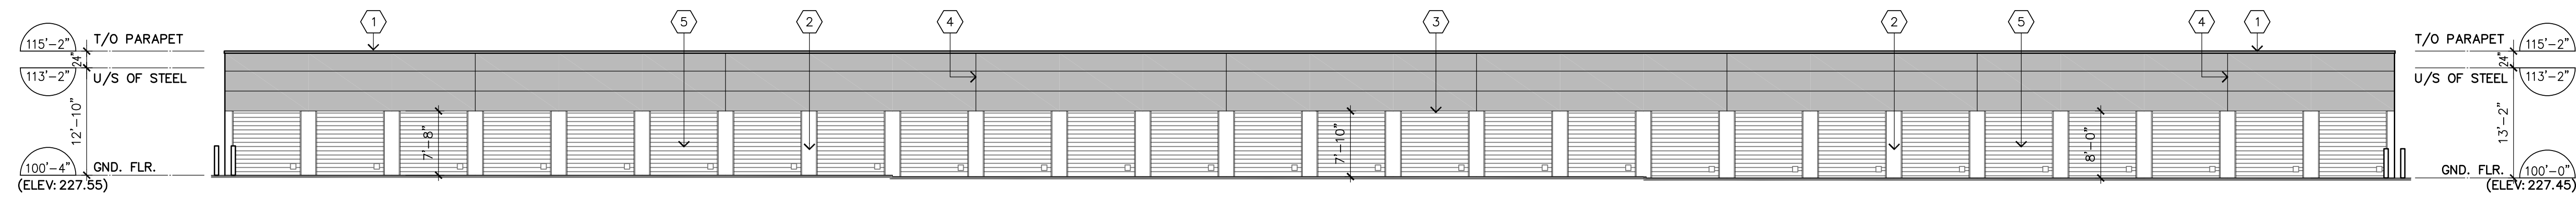


BUILDING 'B2' - SOUTH ELEVATION
SCALE: 3/32" = 1'-0"

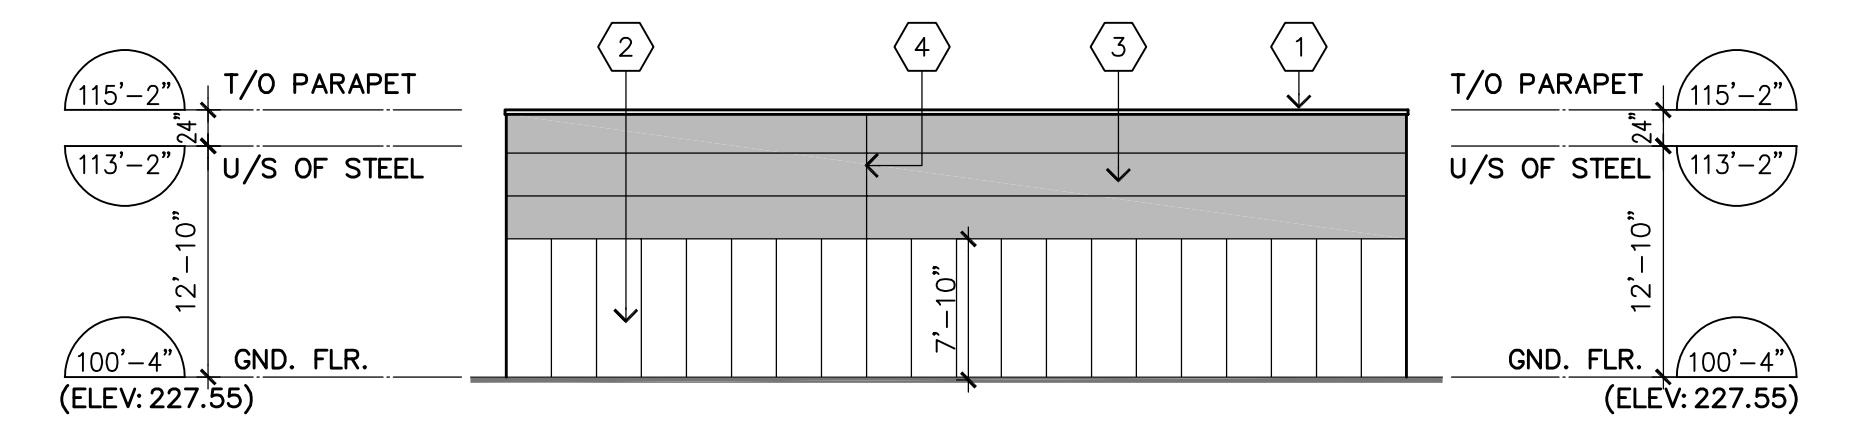


BUILDING 'B2' - WEST ELEVATION
SCALE: 3/32" = 1'-0"

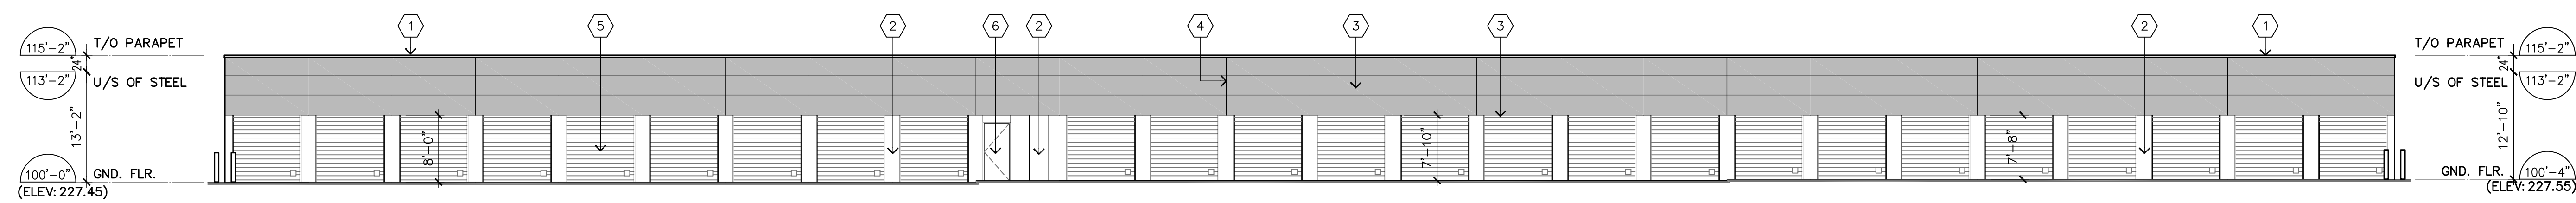


BUILDING 'B3' - NORTH ELEVATION
SCALE: 3/32" = 1'-0"

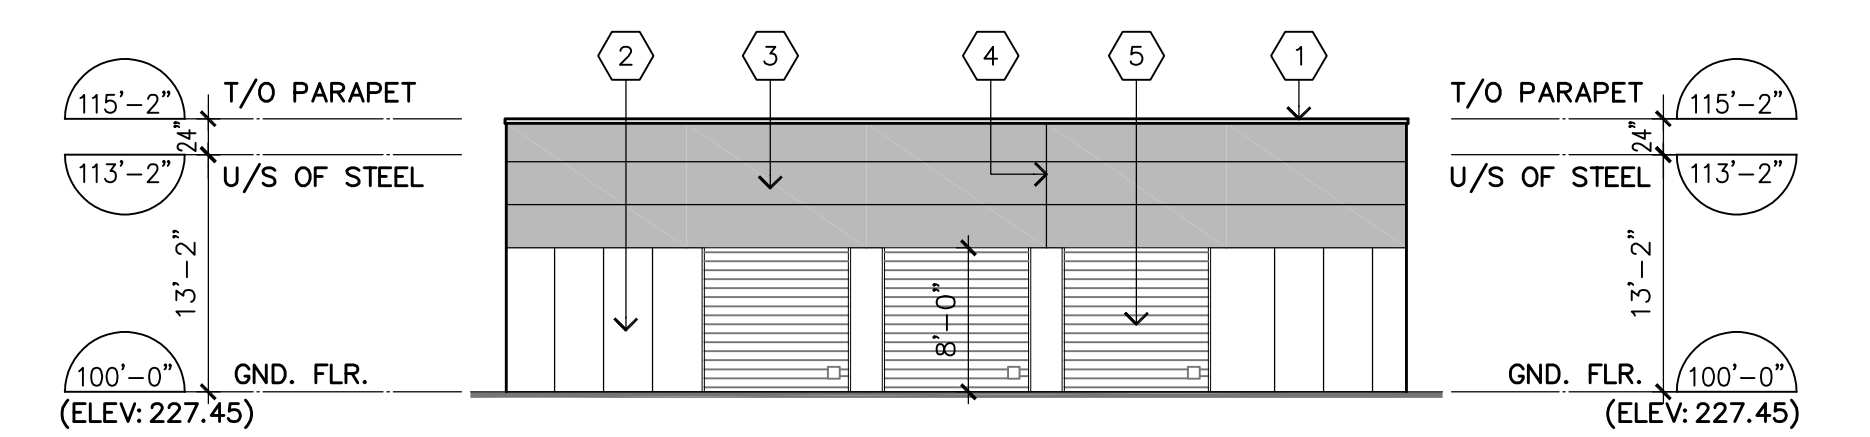

BUILDING 'B3' - EAST ELEVATION
SCALE: 3/32" = 1'-0"

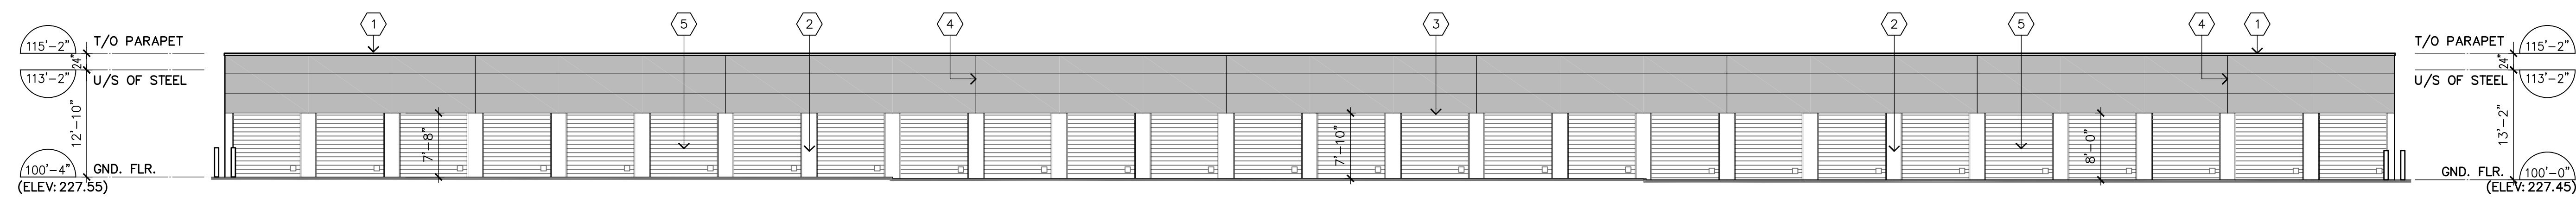

BUILDING 'B3' - SOUTH ELEVATION
SCALE: 3/32" = 1'-0"

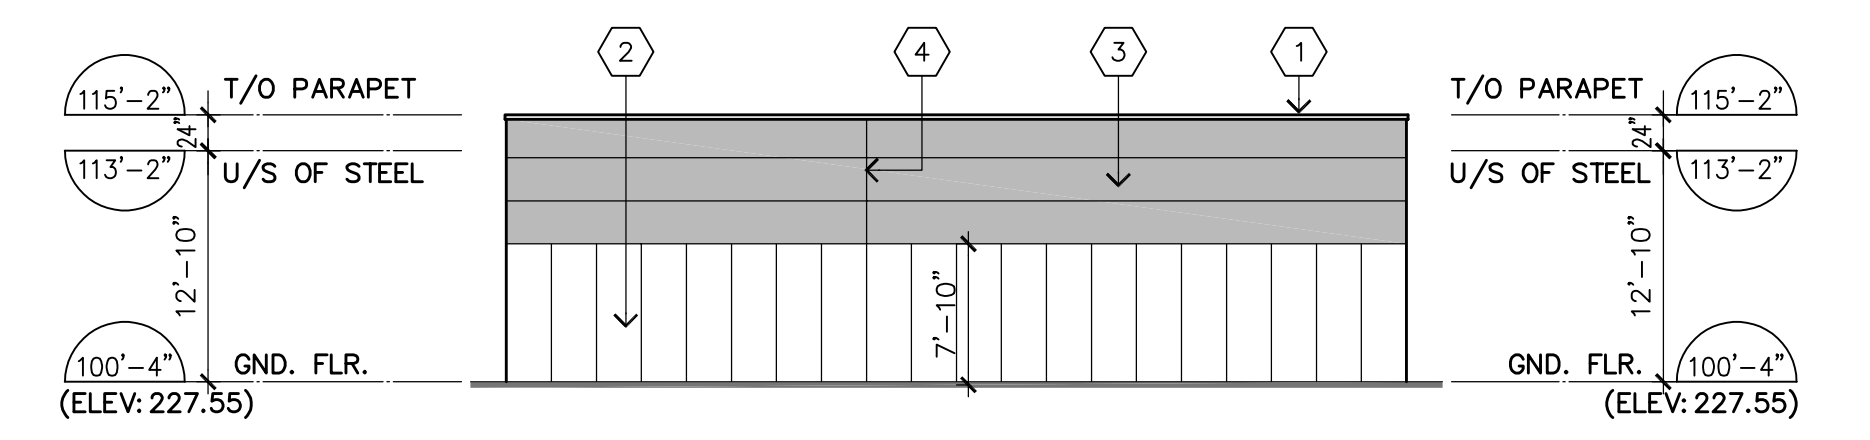

BUILDING 'B3' - WEST ELEVATION
SCALE: 3/32" = 1'-0"

EXTERIOR FINISHED:

- ① PREFIN. METAL PARAPET CAP FLASHING
COLOUR: TBD
- ② PREFINISED INSULATED METAL PANEL (VERTICAL)
STYLE: SHADOWLINE
COLOUR: TBD
- ③ PREFINISED INSULATED METAL PANEL (HORIZONTAL)
STYLE: MICRO-RIB
COLOUR: TBD
- ④ VERTICAL REVEAL TRIM
COLOUR: MATCH ADJACENT PANEL
- ⑤ PREFINISED INSULATED METAL ROLL-UP DOOR
COLOUR: TBD
- ⑥ INSULATED HOLLOW METAL DOOR
COLOUR: TBD

		BUILDING 'B', B1 & B2 ELEV.	
		SCALE: AS SHOWN	
		West Holland Landing Commercial Development YONGE STREET EAST GWILLINBURY, ONTARIO FOR: STORAGE FIRST MANAGEMENT INC.	
		PETROFF PARTNERSHIP ARCHITECTS	
		PETROFF	
		260 TOWN CENTRE BLVD., SUITE 300 MARKHAM ONTARIO CANADA L3R 8H8 TEL. 905.470.7000 FAX. 905.470.2500	
		PROJECT NO. 19085	
		DWG. NO. A-106	
		DRAWN BY: R.S. CHECKED BY: O.B. DATE: DECEMBER 2, 2022 ISSUED: NOVEMBER 24, 2020	

Contractor must check and verify all dimensions on the job and report any discrepancies to the Architect before proceeding with the work.
Do not scale the drawing.
This drawing contains copyright material belonging to the Architect.
This drawing was developed for a specific purpose; use for any other purpose is not permitted.
This drawing shall not be reproduced in whole or in part without the written approval of the Architect.
This drawing must be read in the context of all the other drawings which constitute the document.