



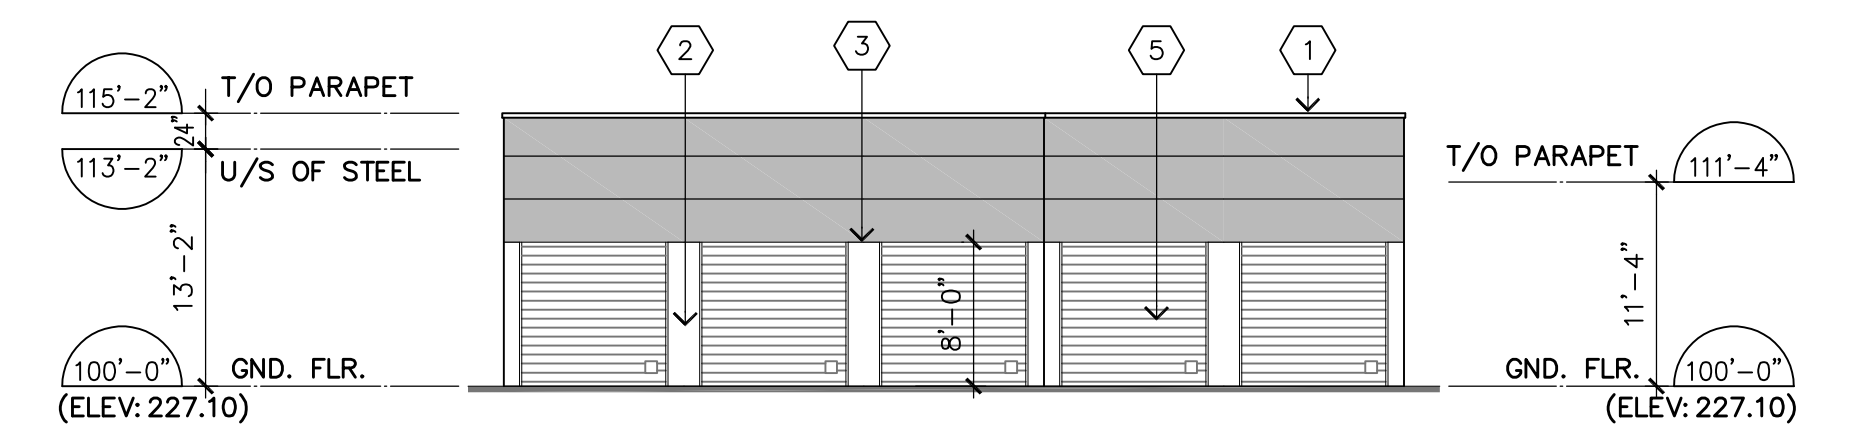


**BUILDING 'C1' - NORTH ELEVATION**  
SCALE: 3/32" = 1'-0"

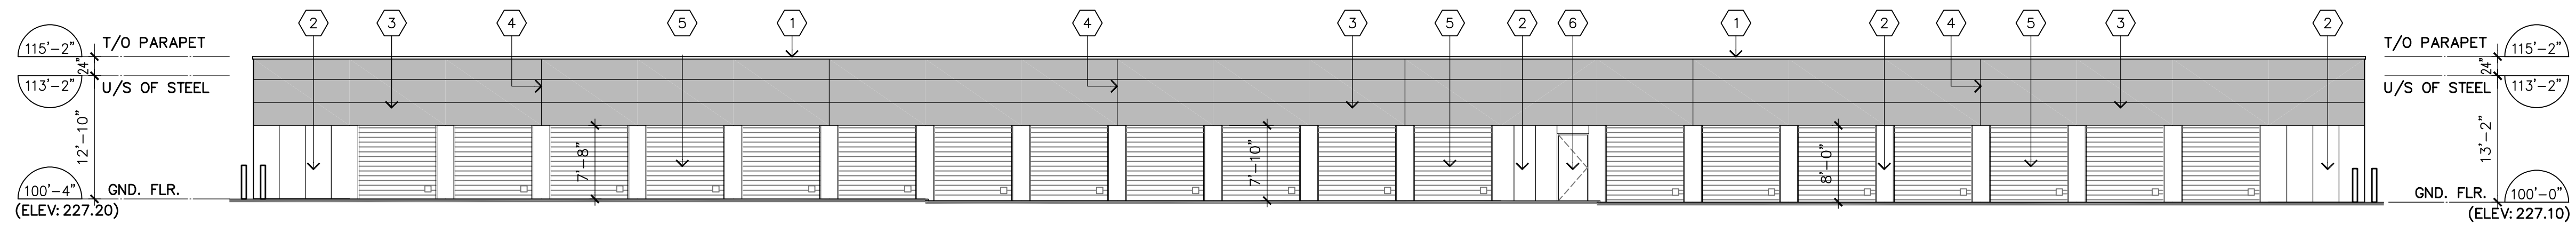


**BUILDING 'C1' - EAST ELEVATION**  
SCALE: 3/32" = 1'-0"




**BUILDING 'C1' - SOUTH ELEVATION**  
SCALE: 3/32" = 1'-0"

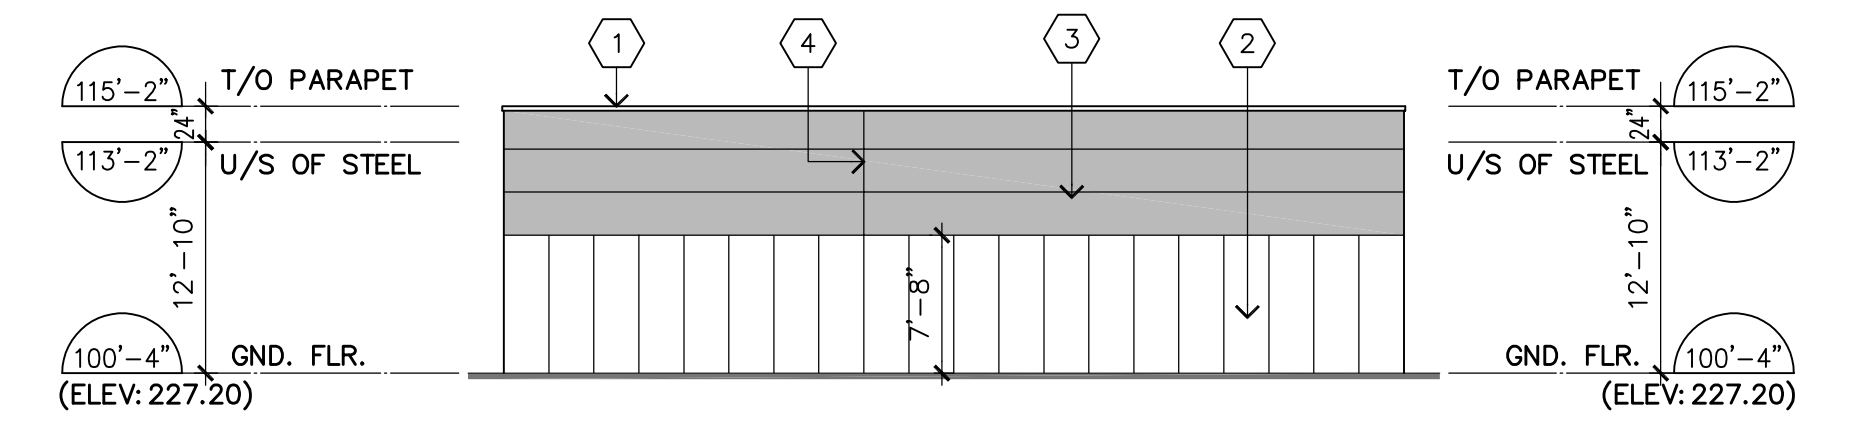


**BUILDING 'C1' - WEST ELEVATION**  
SCALE: 3/32" = 1'-0"

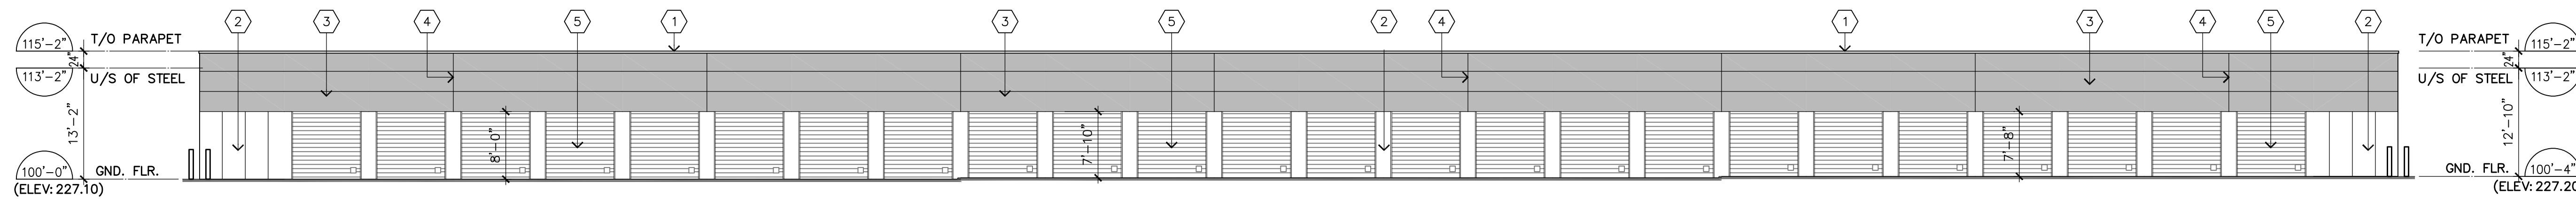


**BUILDING 'C2' - NORTH ELEVATION**  
SCALE: 3/32" = 1'-0"

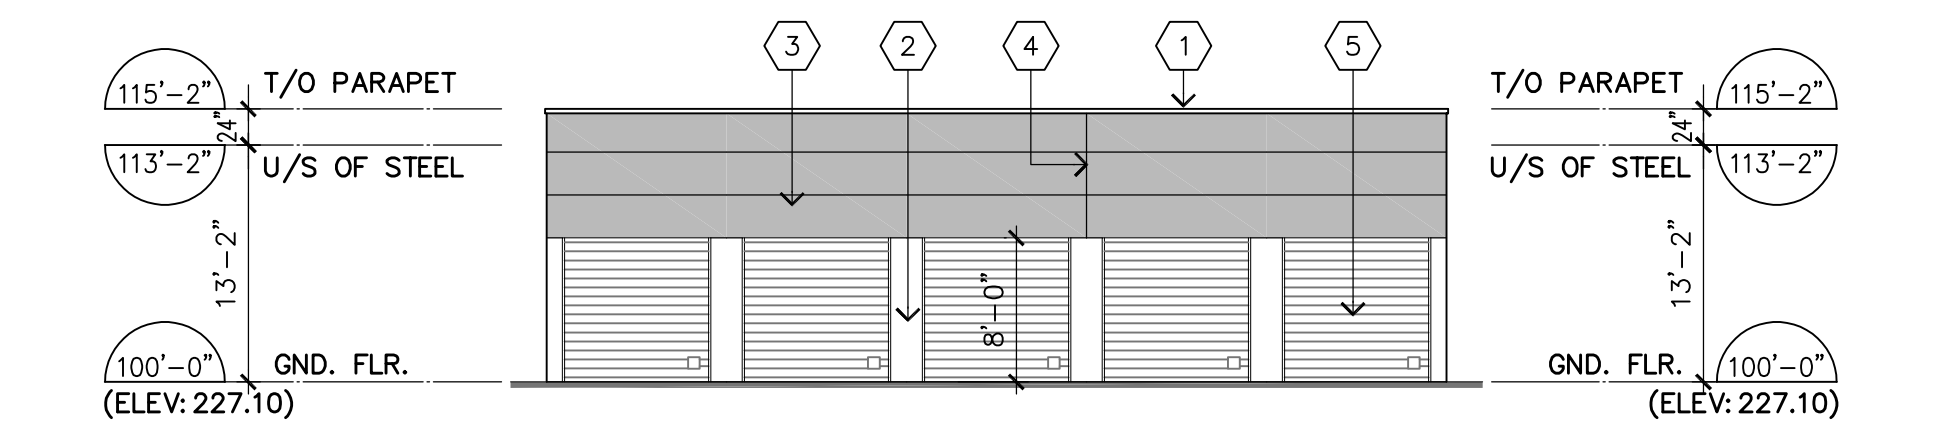


**BUILDING 'C2' - EAST ELEVATION**  
SCALE: 3/32" = 1'-0"

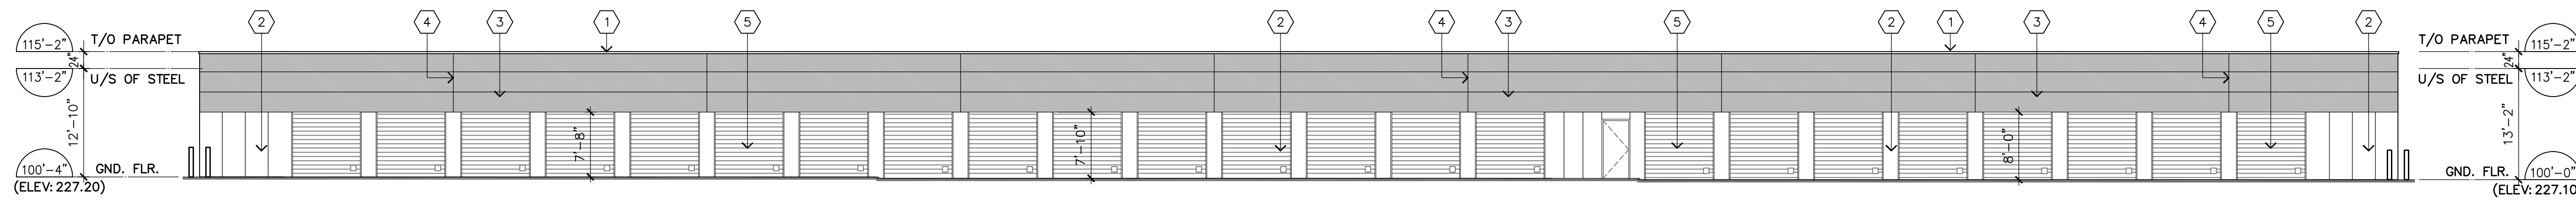


**BUILDING 'C2' - SOUTH ELEVATION**  
SCALE: 3/32" = 1'-0"

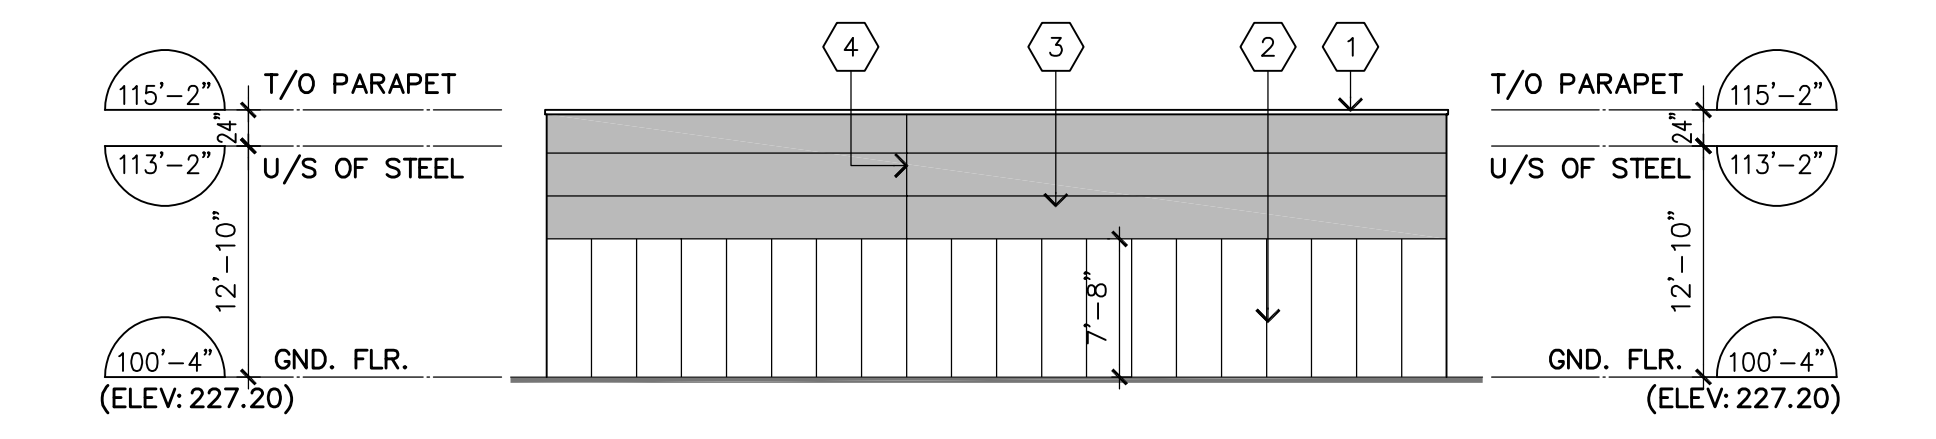


**BUILDING 'C2' - WEST ELEVATION**  
SCALE: 3/32" = 1'-0"

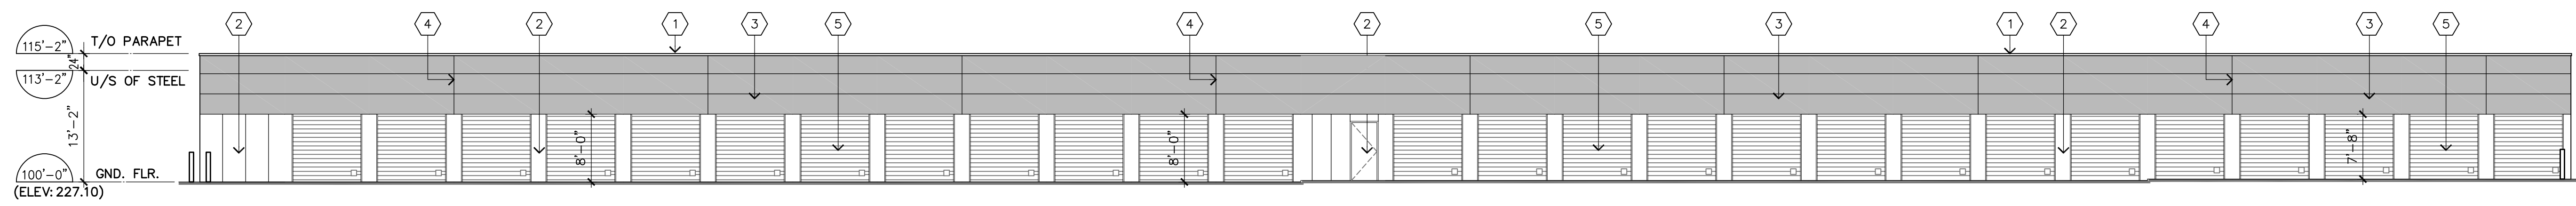


**BUILDING 'C3' - NORTH ELEVATION**  
SCALE: 3/32" = 1'-0"

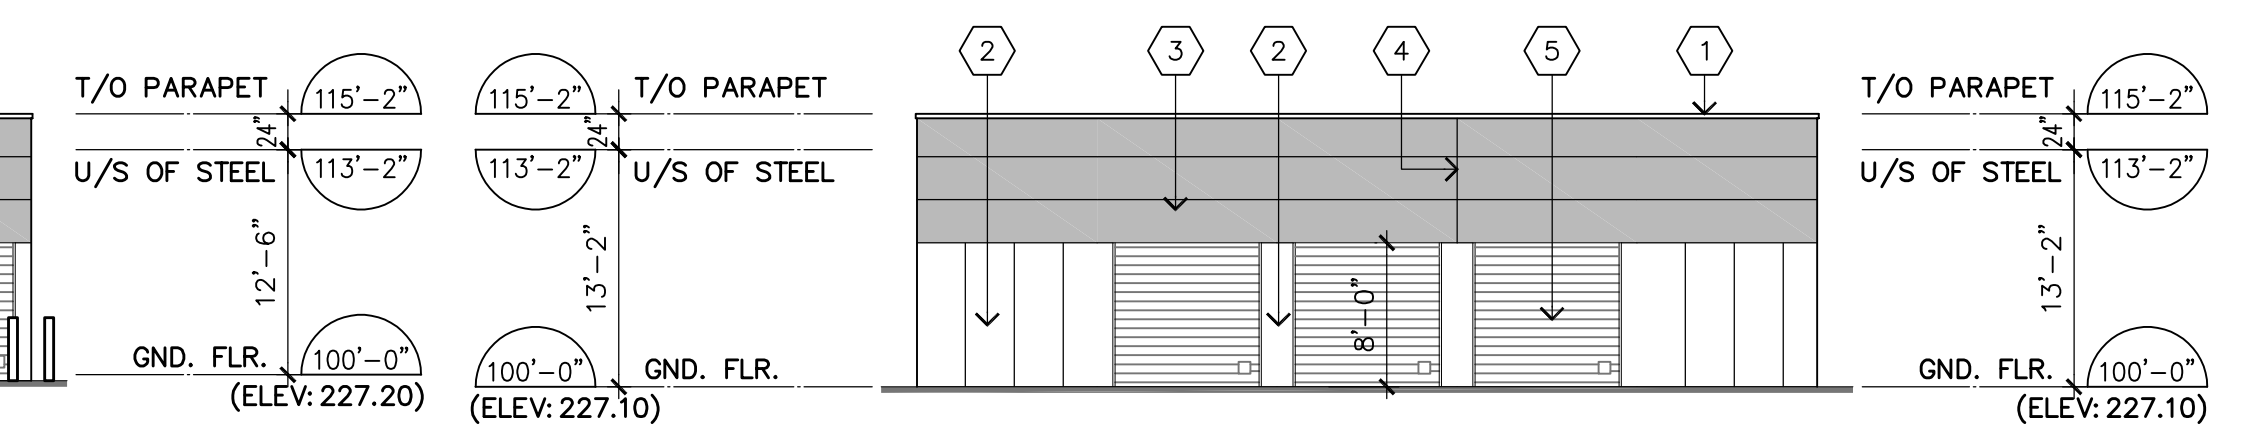

**BUILDING 'C3' - EAST ELEVATION**  
SCALE: 3/32" = 1'-0"

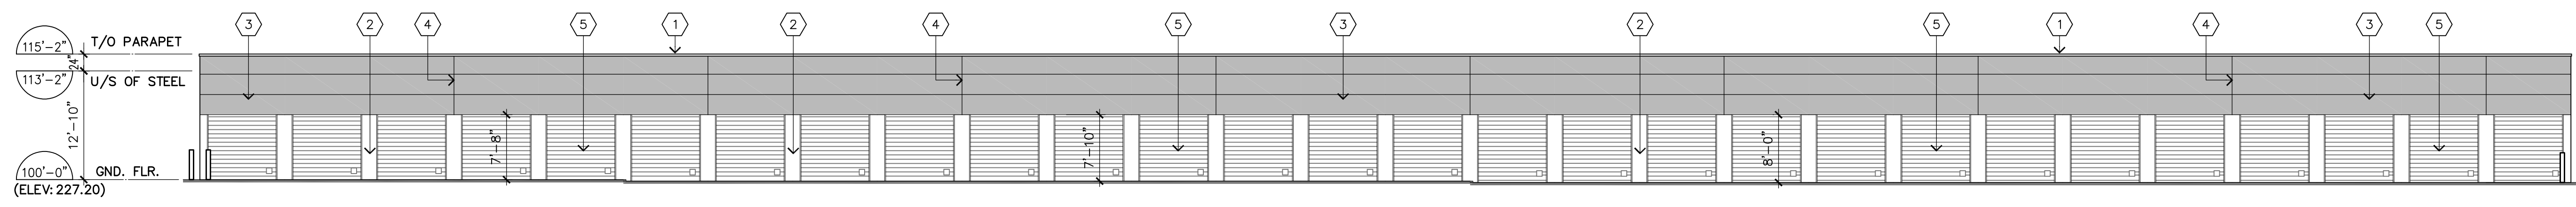

**BUILDING 'C3' - SOUTH ELEVATION**  
SCALE: 3/32" = 1'-0"

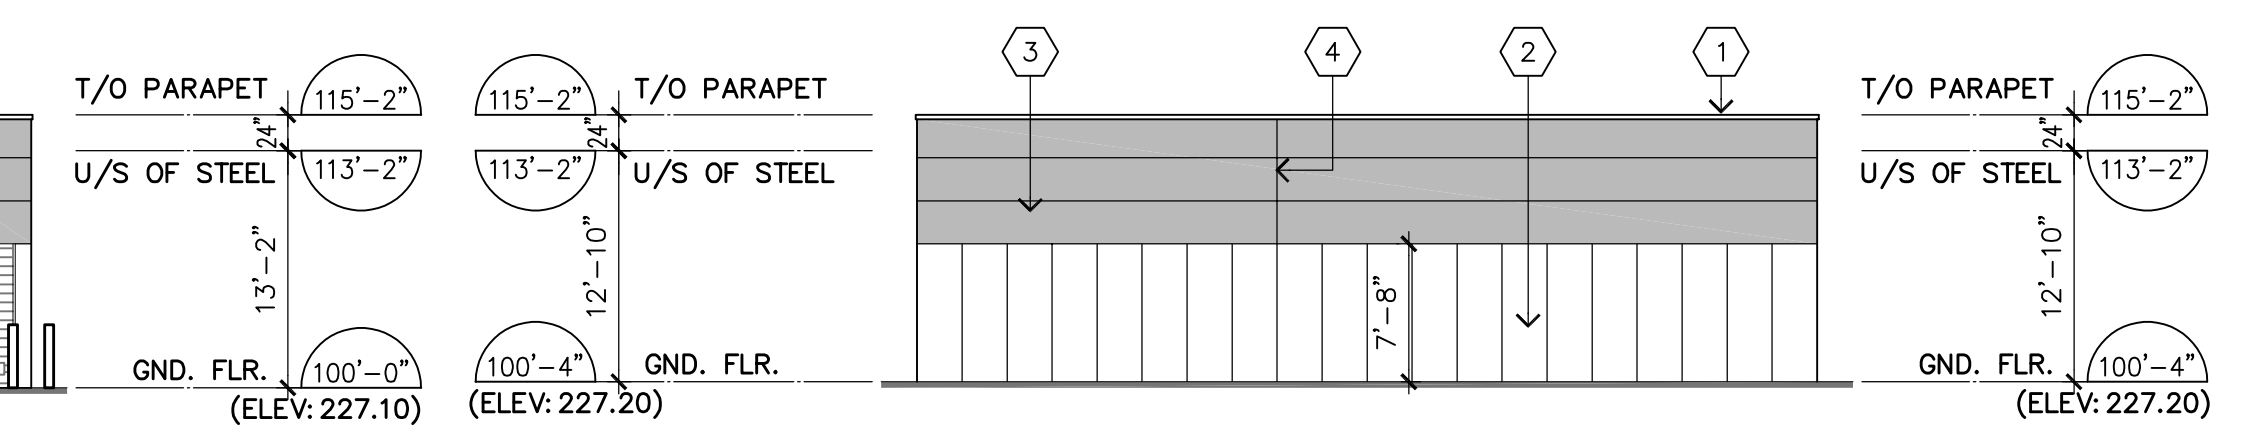

**BUILDING 'C3' - WEST ELEVATION**  
SCALE: 3/32" = 1'-0"

**EXTERIOR FINISHED:**

- ① PREFIN. METAL PARAPET CAP FLASHING  
COLOUR: TBD
- ② PREFINISED INSULATED METAL PANEL (VERTICAL)  
STYLE: SHADOWLINE  
COLOUR: TBD
- ③ PREFINISED INSULATED METAL PANEL (HORIZONTAL)  
STYLE: MICRO-RIB  
COLOUR: TBD
- ④ VERTICAL REVEAL TRIM  
COLOUR: MATCH ADJACENT PANEL
- ⑤ PREFINISED INSULATED METAL ROLL-UP DOOR  
COLOUR: TBD
- ⑥ INSULATED HOLLOW METAL DOOR  
COLOUR: TBD

<p><b>BUILDING 'C', C1 &amp; C2 ELEV.</b></p> <p>SCALE: AS SHOWN</p> <p><b>West Holland Landing Commercial Development</b> YONGE STREET EAST GWILLINBURY, ONTARIO <b>FOR: STORAGE FIRST MANAGEMENT INC.</b></p>		<p>PETROFF PARTNERSHIP ARCHITECTS</p> <p><b>PETROFF</b></p>	
		<p>260 TOWN CENTRE BLVD., SUITE 300 MARKHAM ONTARIO CANADA L3R 8H8 TEL. 905.470.7000 FAX. 905.470.2500</p>	
<p>2. ISSUED FOR SITE PLAN COORDINATION JUNE 27, 2023</p> <p>1. ISSUED FOR CONSULTANTS COORDINATION DEC. 20, 2022</p>		<p>DRAWN BY: R.S.</p> <p>CHECKED BY: O.B.</p> <p>DATE: DECEMBER 2, 2022</p> <p>ISSUED: NOVEMBER 24, 2020</p>	
<p>CONTRACTOR MUST CHECK AND VERIFY ALL DIMENSIONS ON THE JOB AND REPORT ANY DISCREPANCIES TO THE ARCHITECT BEFORE PROCEEDING WITH THE WORK.</p> <p>DO NOT SCALE THE DRAWING.</p> <p>THIS DRAWING CONTAINS COPYRIGHT MATERIAL BELONGING TO THE ARCHITECT.</p> <p>THIS DRAWING WAS DEVELOPED FOR A SPECIFIC PURPOSE; USE FOR ANY OTHER PURPOSE IS NOT PERMITTED.</p> <p>THIS DRAWING SHALL NOT BE REPRODUCED IN WHOLE OR IN PART WITHOUT THE WRITTEN APPROVAL OF THE ARCHITECT.</p> <p>THIS DRAWING MUST BE READ IN THE CONTEXT OF ALL THE OTHER DRAWINGS WHICH CONSTITUTE THE DOCUMENT.</p>		<p>PROJECT NO. <b>19085</b></p> <p>DWG. NO. <b>A-107</b></p>	