

Contractor to check and verify all dimensions and conditions on the job and report discrepancies to the designer before proceeding with the works.

This drawing is the property of "6IXDESIGN ENGINEERING INC" and any use of it should have the designer consent.

Drawings are not to be scaled. Drawings not intended for construction unless noted otherwise.

PROJECT ADDRESS:

Holland Landing Rd, On, Canada

REVISION SCHEDULE

REV NO.	DESCRIPTION	DATE

PROJECT NUMBER:

A001



Site Plan-
basement

PROJECT NAME:
Holland Landing

DRAWN BY:
H.F

CHECKED BY:
Checker

SCALE:
1 : 500

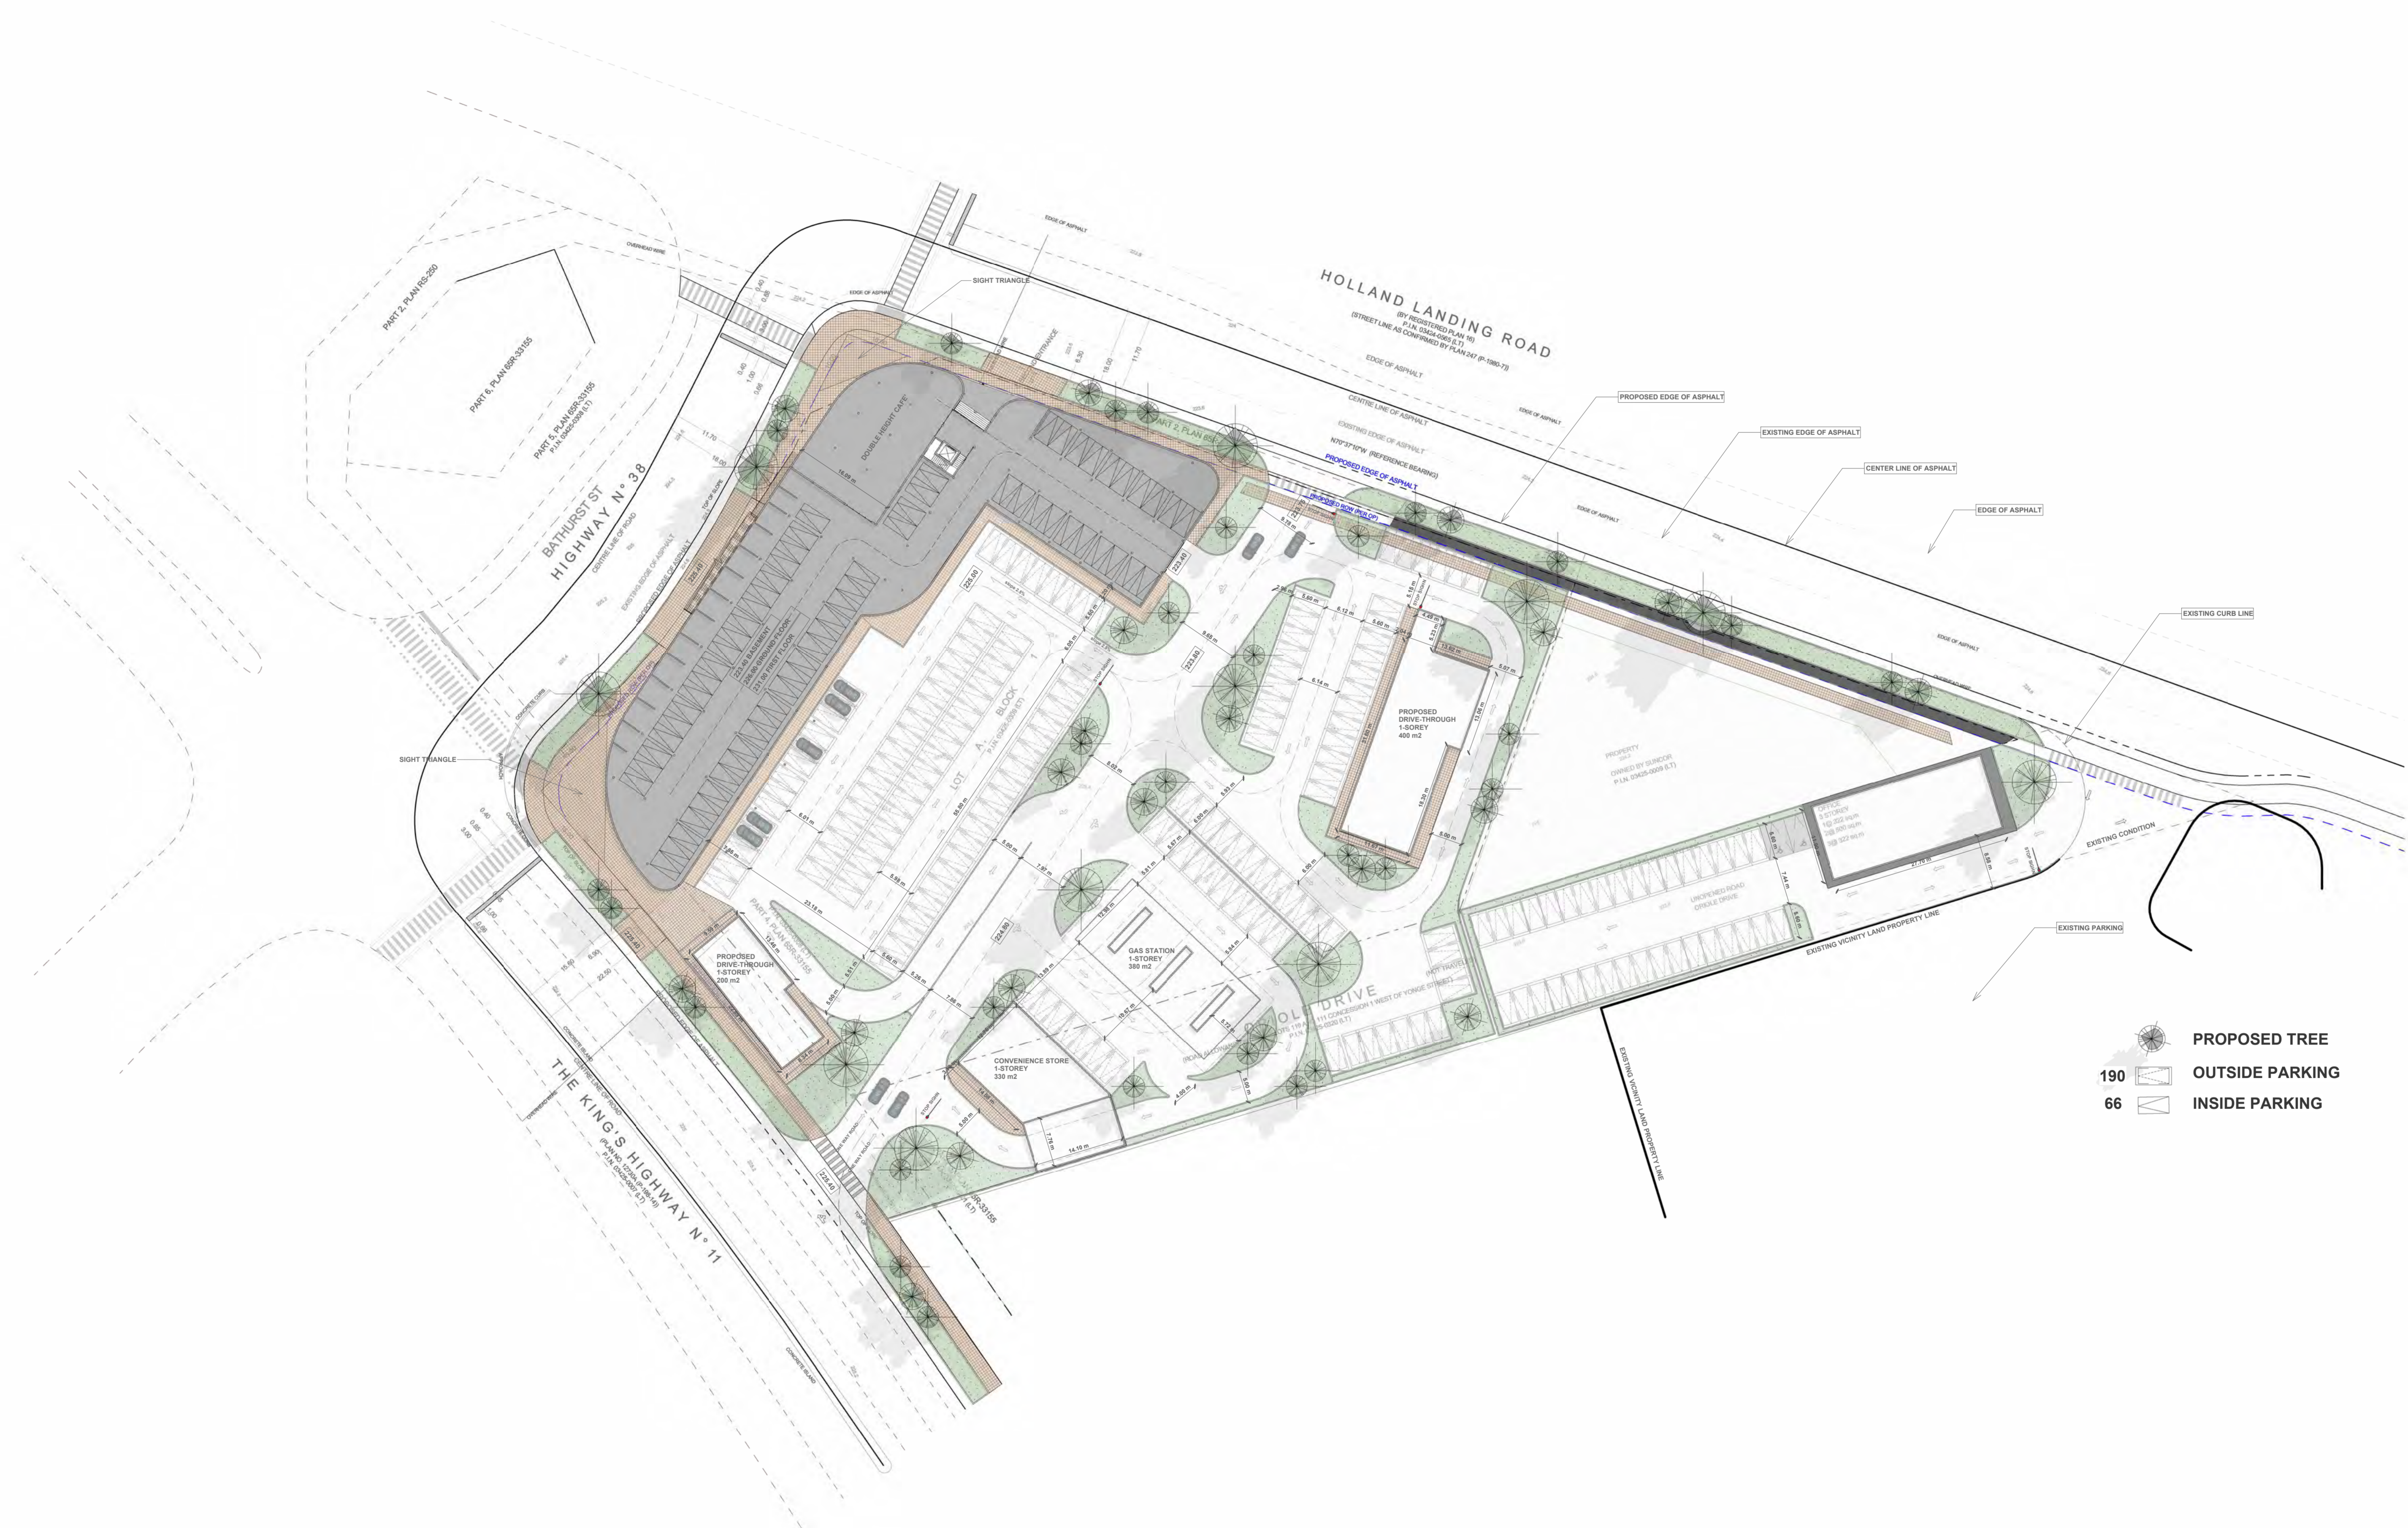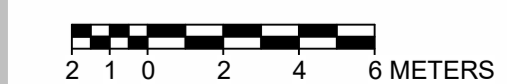

- PROPOSED TREE
- 190 OUTSIDE PARKING
- 66 INSIDE PARKING

A001
SCALE 1 : 500
Site Plan-Basement

Contractor to check and verify all dimensions and conditions on the job and report discrepancies to the designer before proceeding with the works.

This drawing is the property of "6IXDESIGN ENGINEERING INC" and any use of it should have the designer consent.

Drawings are not to be scaled. Drawings not intended for construction unless noted otherwise.

PROJECT ADDRESS:

Holland Landing Rd, On, Canada

REVISION SCHEDULE

REV NO.	DESCRIPTION	DATE

PROJECT NUMBER:

A002


Site
Plan-Ground

PROJECT NAME:
Holland Landing

DRAWN BY:
H.F


CHECKED BY:
Checker

SCALE:
1 : 500

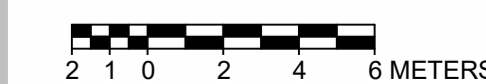

Main Building

- OFFICE
- McDonald's
- CONVENIENCE STORE
- CARWASH
- GAS STATION
- QSR2
- LANDSCAPE

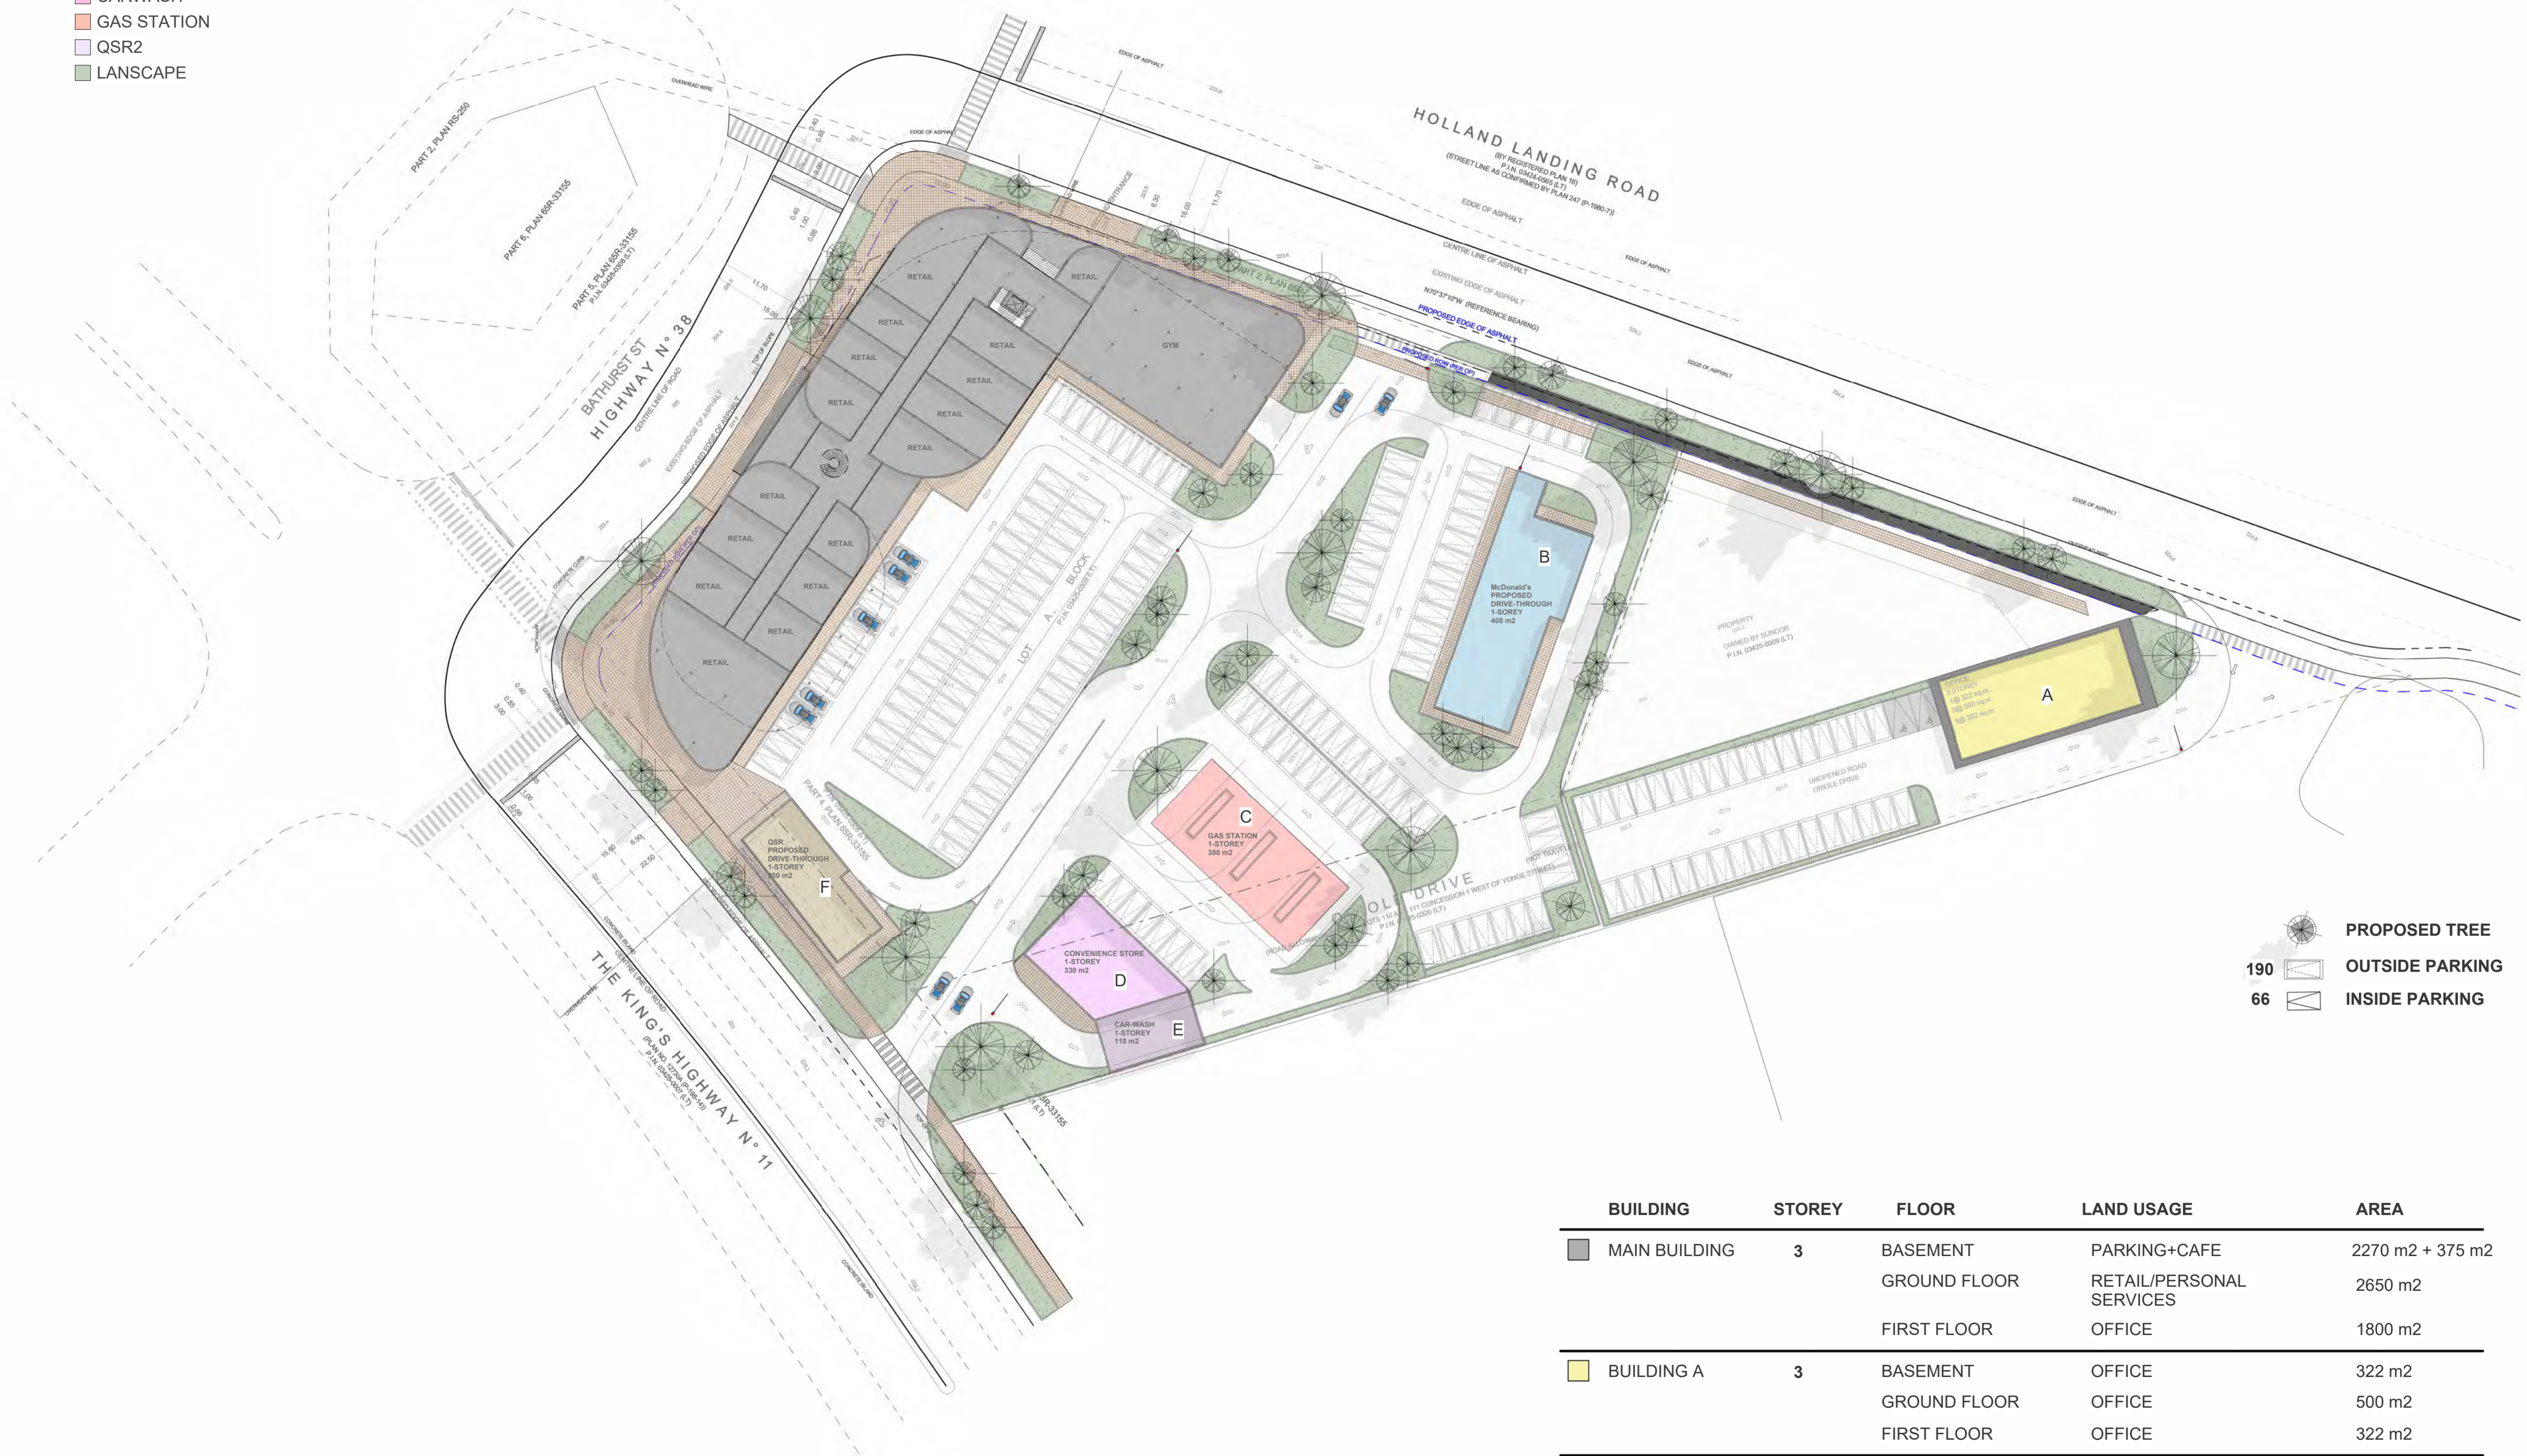

- PROPOSED TREE
- OUTSIDE PARKING
- INSIDE PARKING

BUILDING	STOREY	FLOOR	LAND USAGE	AREA
MAIN BUILDING	3	BASEMENT	PARKING+CAFE	2270 m2 + 375 m2
		GROUND FLOOR	RETAIL/PERSONAL SERVICES	2650 m2
		FIRST FLOOR	OFFICE	1800 m2
BUILDING A	3	BASEMENT	OFFICE	322 m2
		GROUND FLOOR	OFFICE	500 m2
		FIRST FLOOR	OFFICE	322 m2
BUILDING B	1		McDonald's	400 m2
BUILDING C	1		GAS STATION	380 m2
BUILDING D	1		CONVENIENCE STORE	330 m2
BUILDING E	1		CAR-WASH	110 m2
BUILDING F	1		QSR	200 m2

A002 | Level 1
SCALE 1 : 500

Contractor to check and verify all dimensions and conditions on the job and report discrepancies to the designer before proceeding with the works.

This drawing is the property of "6IXDESIGN ENGINEERING INC" and any use of it should have the designer consent.

Drawings are not to be scaled. Drawings not intended for construction unless noted otherwise.

PROJECT ADDRESS:

Holland Landing Rd, On, Canada

REVISION SCHEDULE

REV NO.	DESCRIPTION	DATE

PROJECT NUMBER:

A003



Site Plan-1st Floor

PROJECT NAME:
Holland Landing

DRAWN BY:
Author

CHECKED BY:
Checker

SCALE:
1 : 500

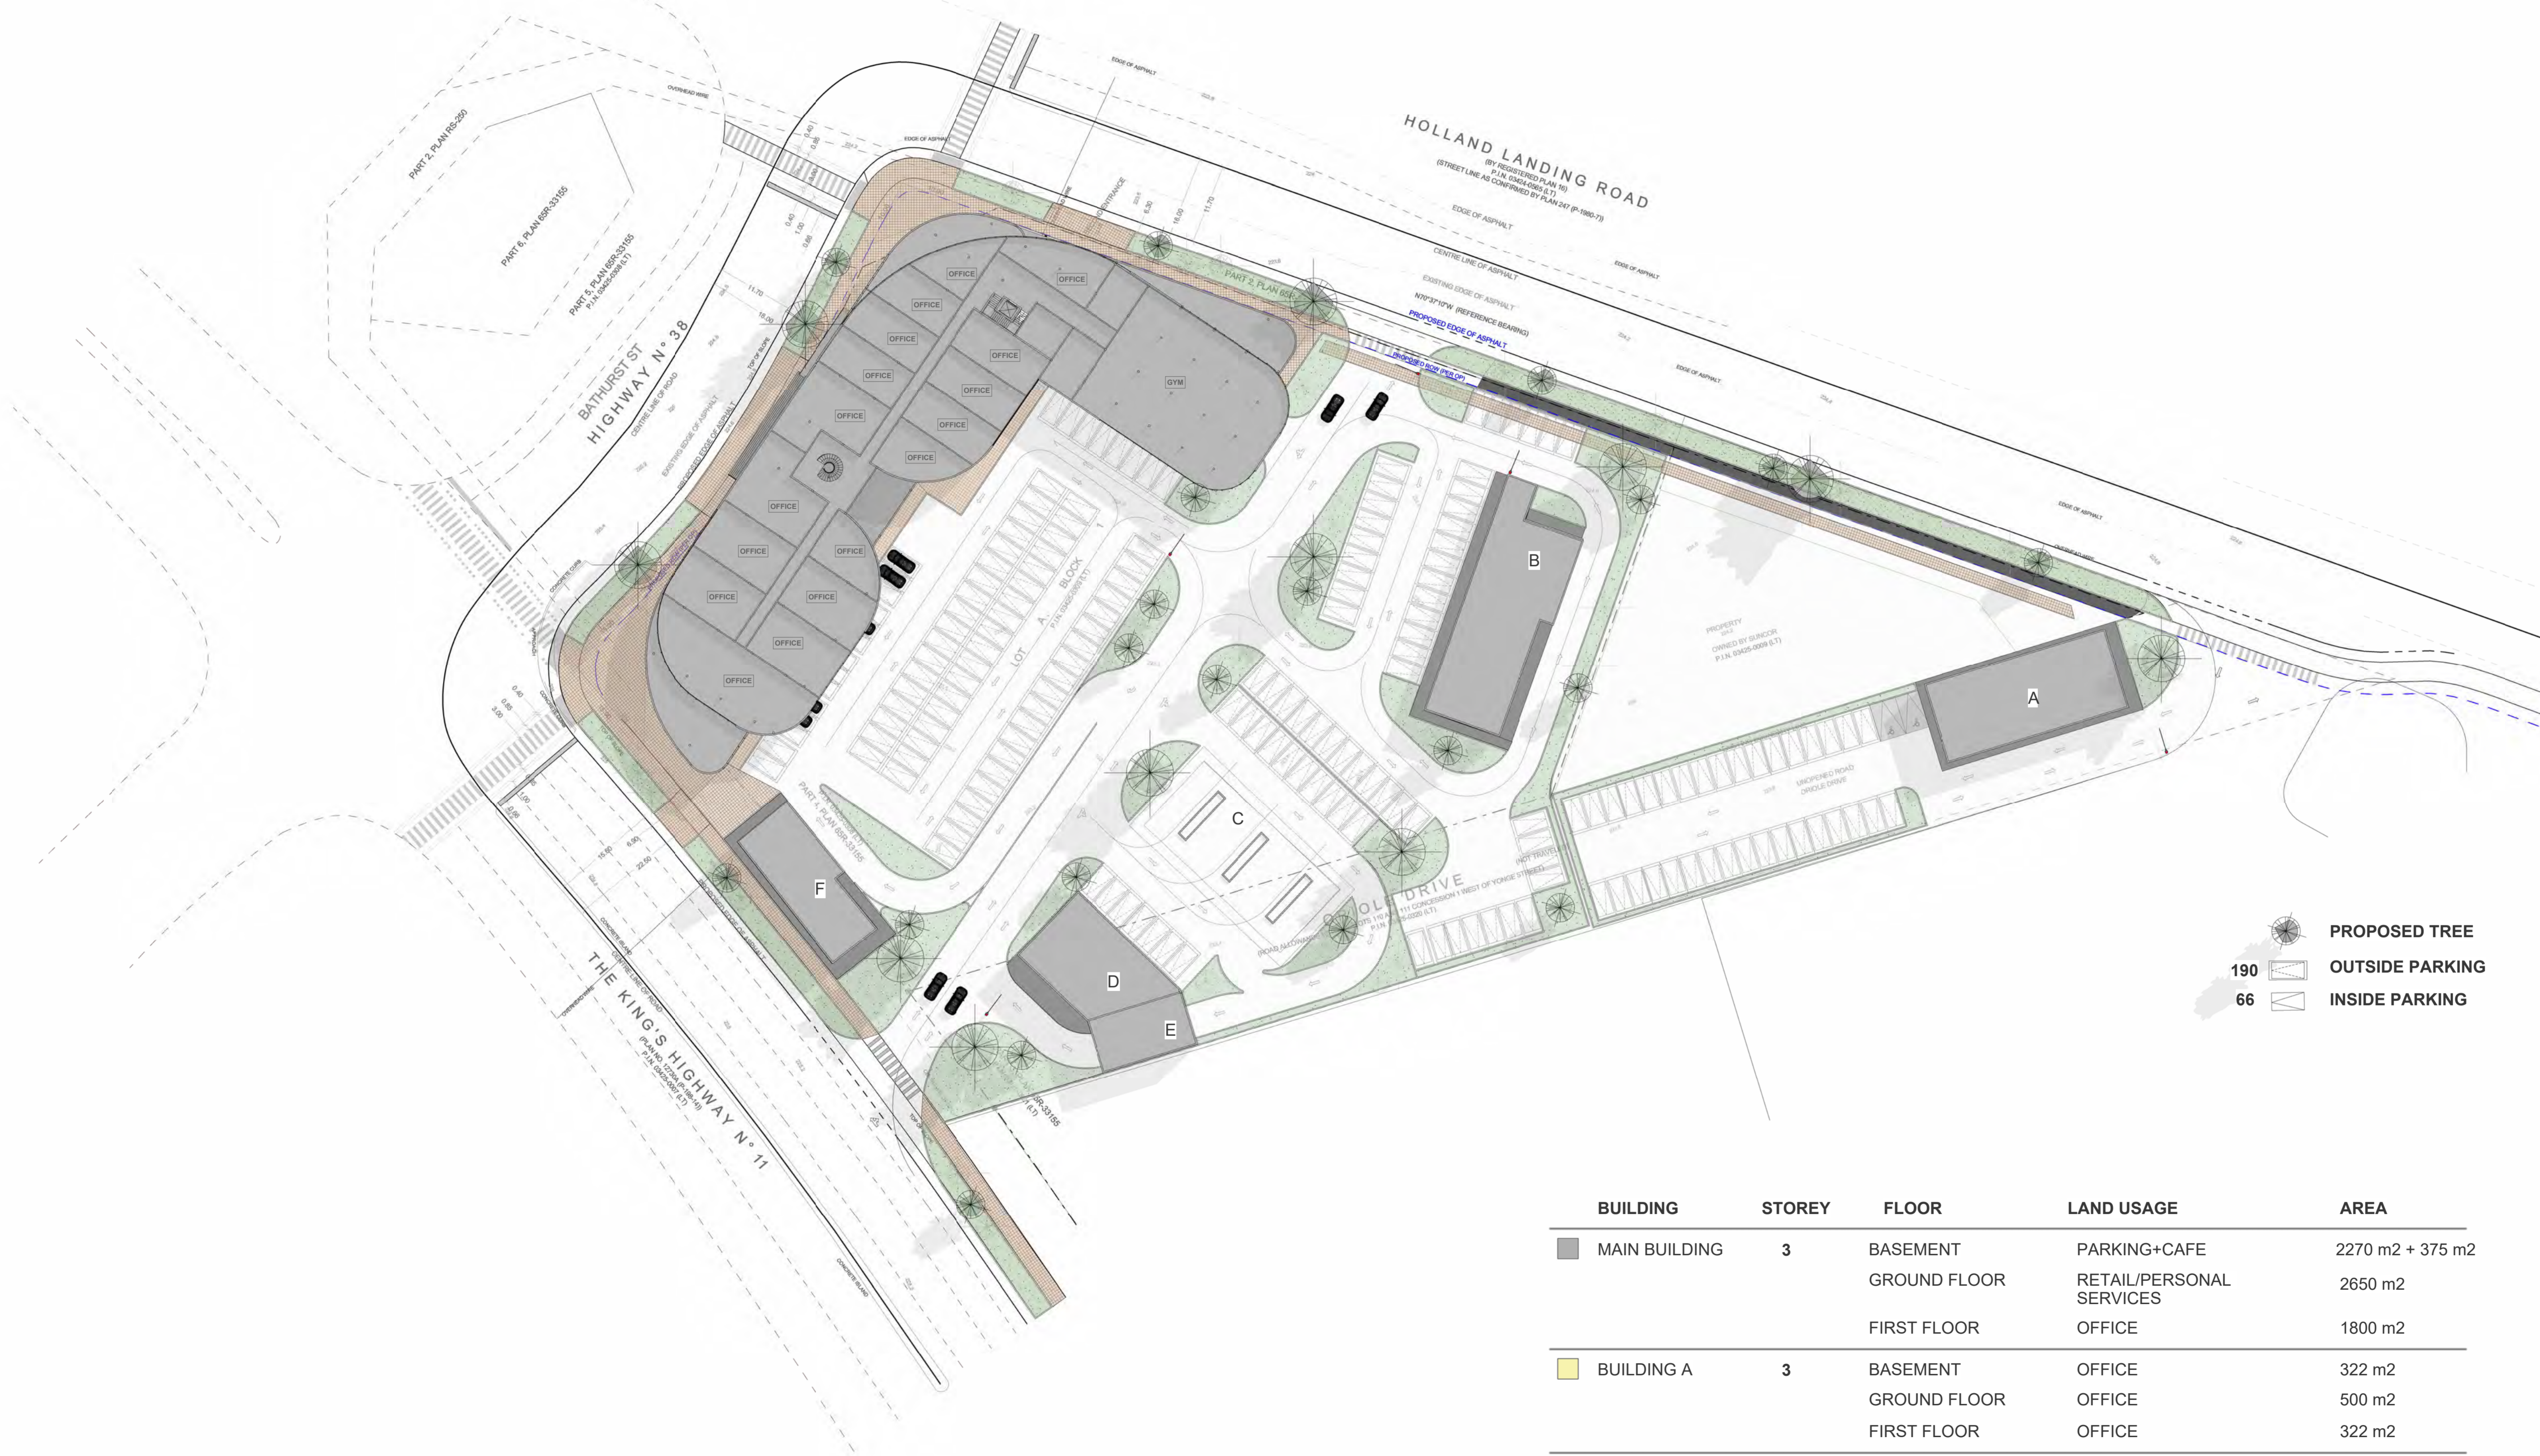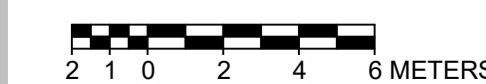

PROPOSED TREE
 190 OUTSIDE PARKING
 66 INSIDE PARKING

BUILDING	STOREY	FLOOR	LAND USAGE	AREA
MAIN BUILDING	3	BASEMENT	PARKING+CAFE	2270 m2 + 375 m2
		GROUND FLOOR	RETAIL/PERSONAL SERVICES	2650 m2
		FIRST FLOOR	OFFICE	1800 m2
BUILDING A	3	BASEMENT	OFFICE	322 m2
		GROUND FLOOR	OFFICE	500 m2
		FIRST FLOOR	OFFICE	322 m2
BUILDING B	1		McDonald's	400 m2
BUILDING C	1		GAS STATION	380 m2
BUILDING D	1		CONVENIENCE STORE	330 m2
BUILDING E	1		CAR-WASH	110 m2
BUILDING F	1		QSR	200 m2

A003 | Level 2
SCALE 1 : 500