


SAMPLE SITE PLAN

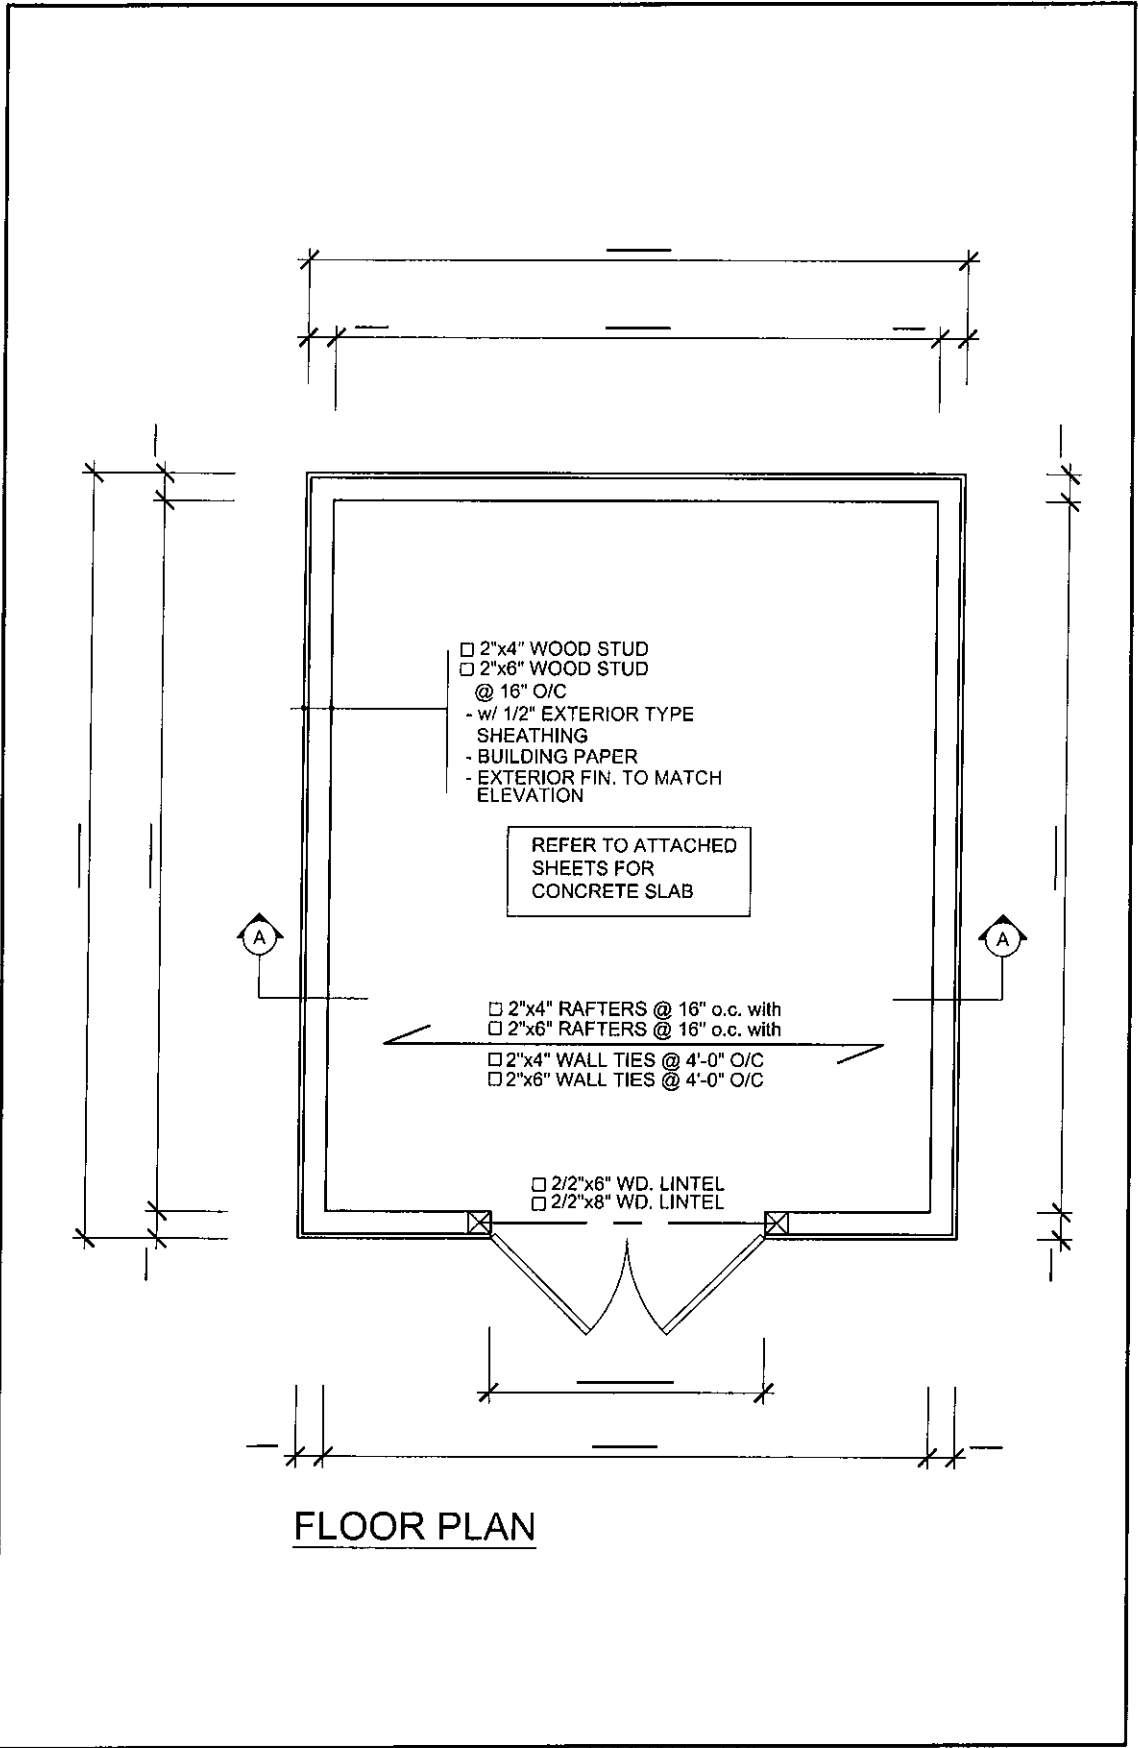


- 2"x4" WOOD STUD
- 2"x6" WOOD STUD
- @ 16" O/C
- w/ 1/2" EXTERIOR TYPE SHEATHING
- BUILDING PAPER
- EXTERIOR FIN. TO MATCH ELEVATION

REFER TO ATTACHED SHEETS FOR CONCRETE SLAB

- 2"x4" RAFTERS @ 16" o.c. with
- 2"x6" RAFTERS @ 16" o.c. with
- 2"x4" WALL TIES @ 4'-0" O/C
- 2"x6" WALL TIES @ 4'-0" O/C


- 2 1/2"x6" WD. LINTEL
- 2 1/2"x8" WD. LINTEL

FLOOR PLAN

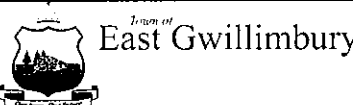



ACCESSORY BUILDING FLOOR PLAN

| |
|--|
| |
| |
| |

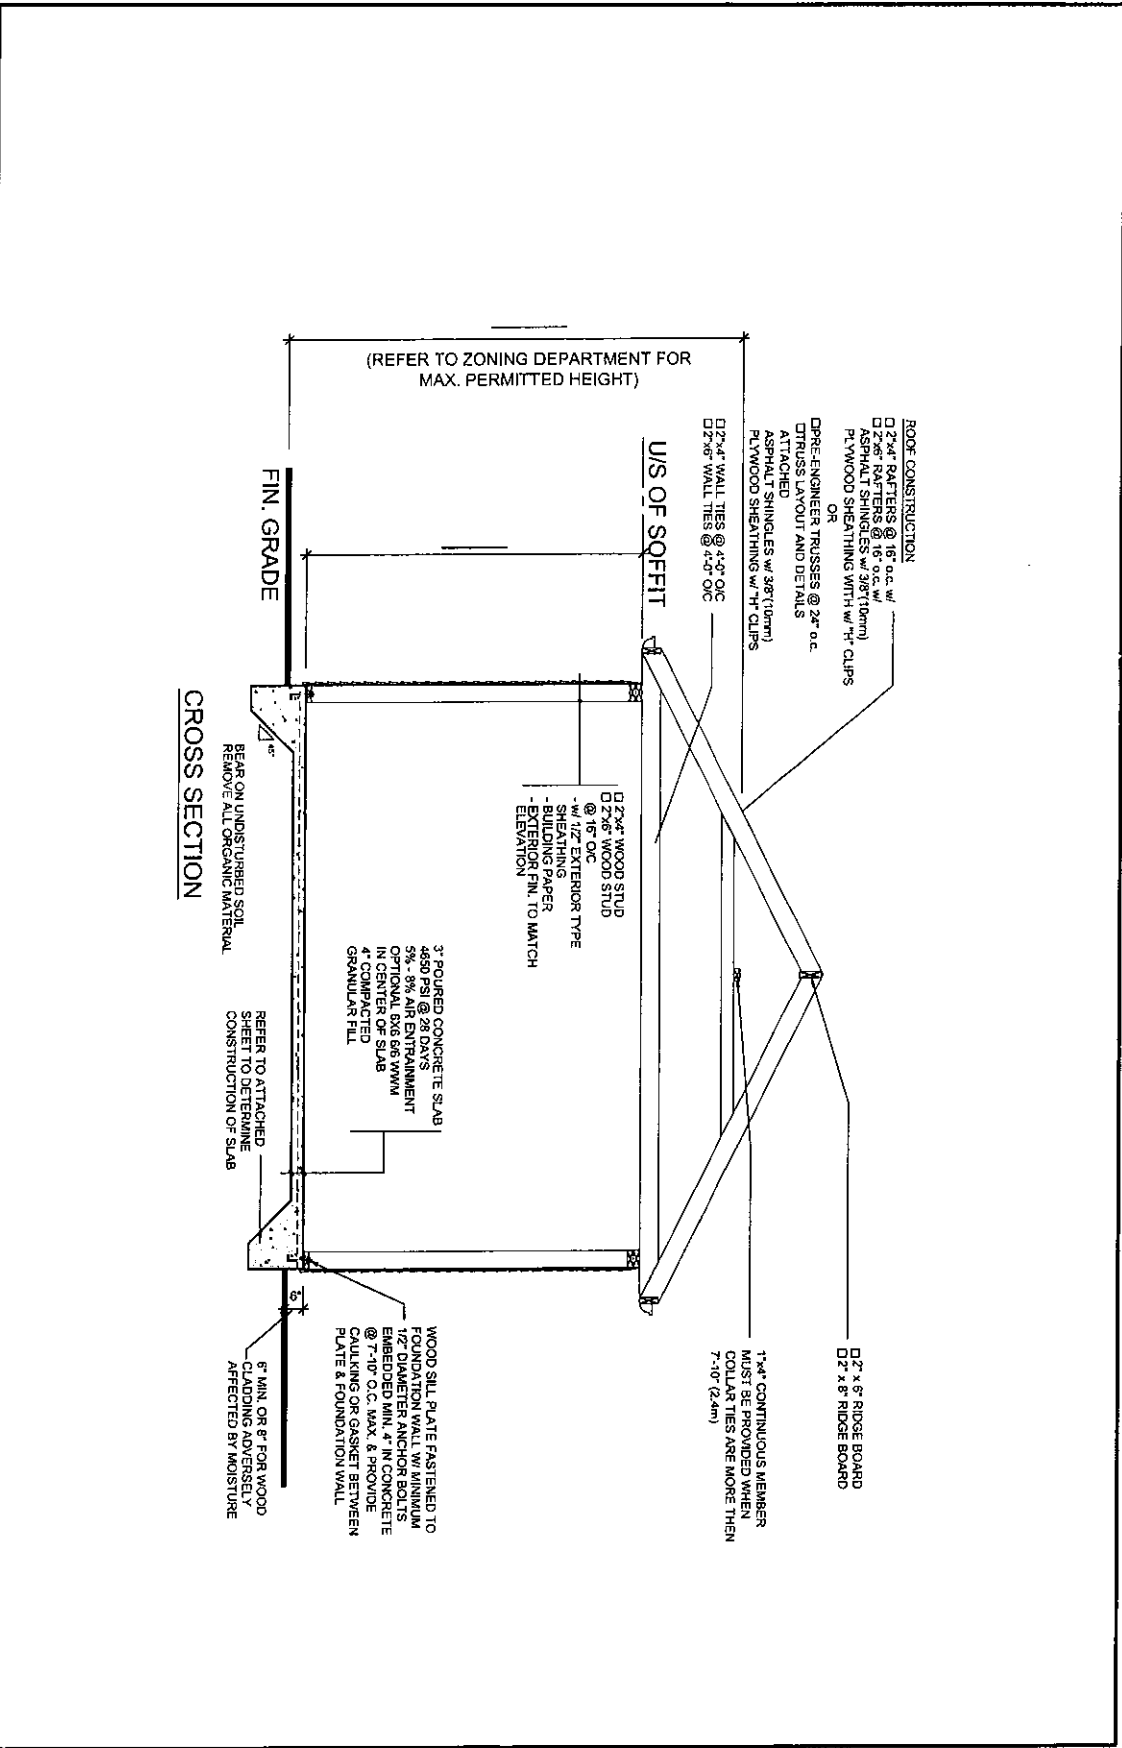

ACCESSORY BUILDING
CROSS SECTION

| |
|--|
| |
| |
| |

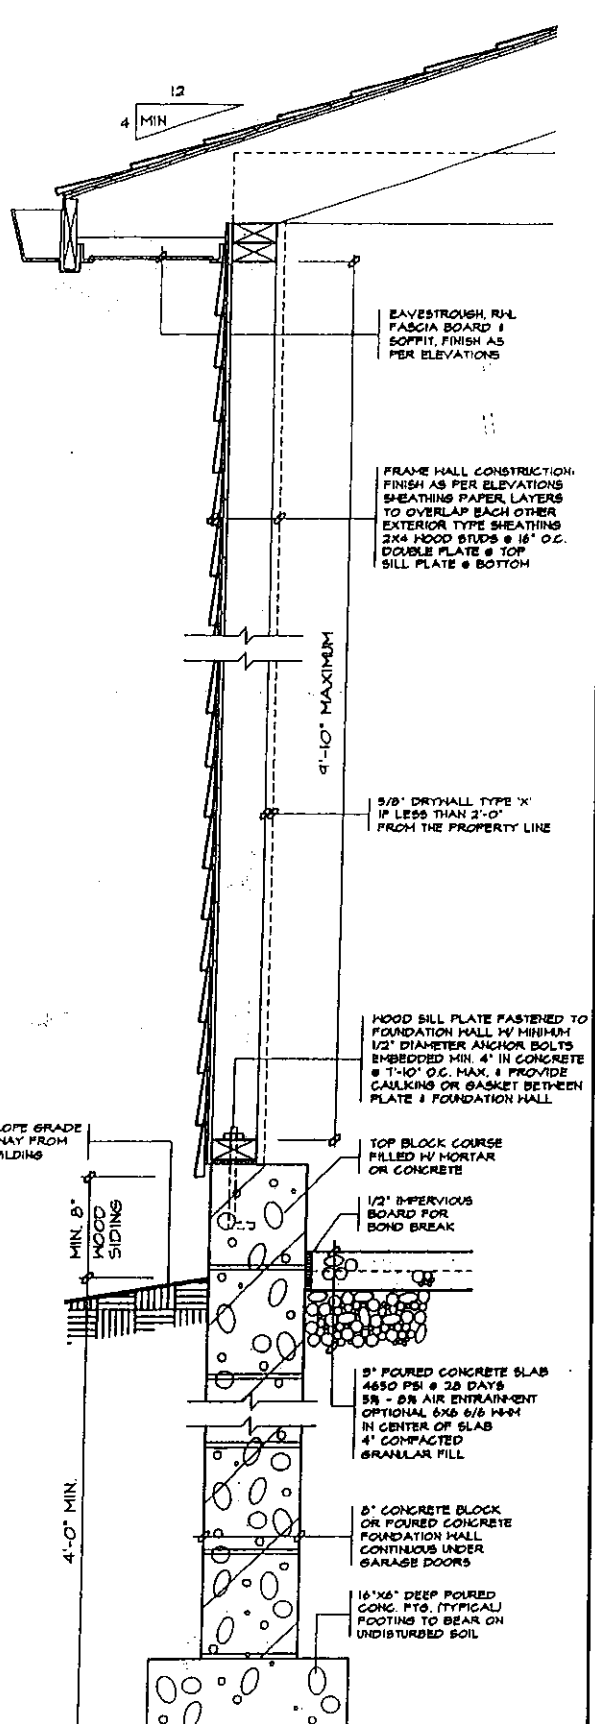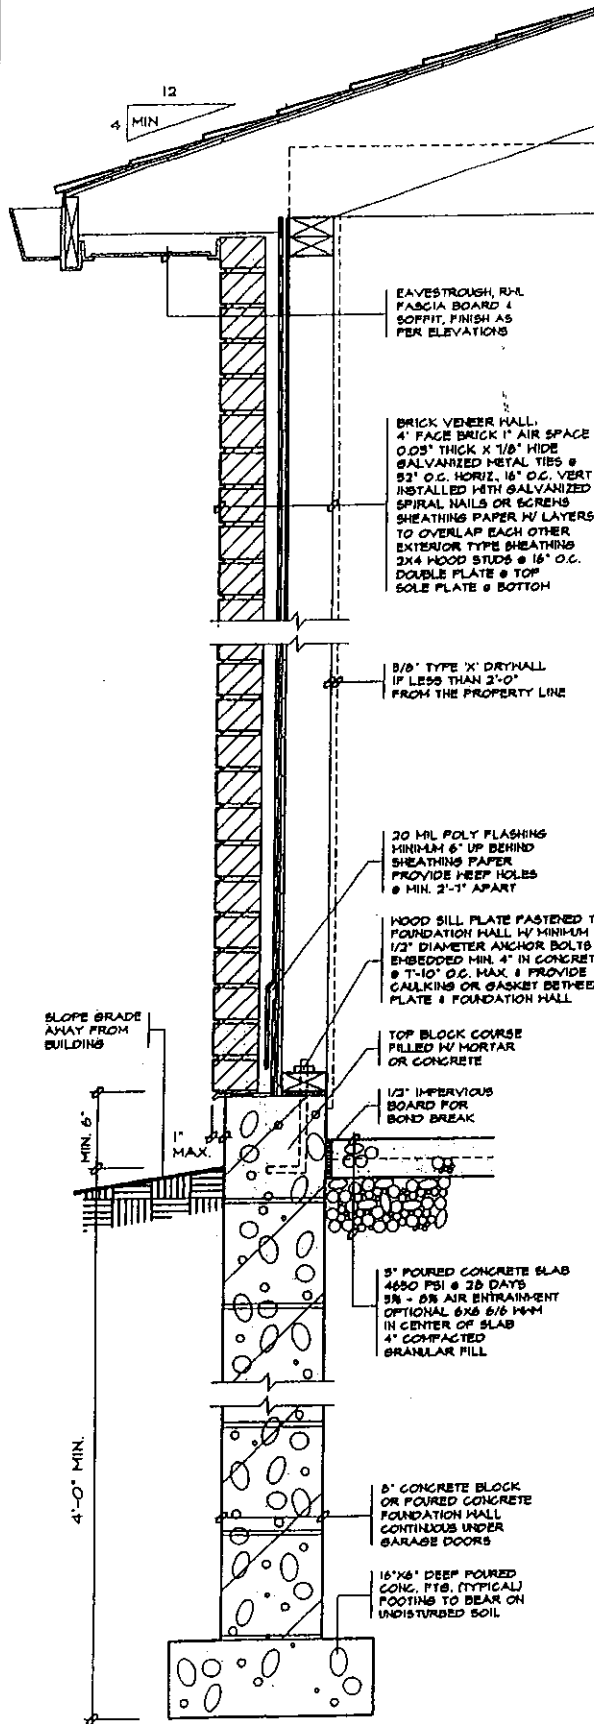

Town of
East Gwillimbury

ACCESSORY BUILDING
WALL SECTION

DESIGNED BY

PREPARED BY

SCALE