

THIS DRAWING WAS PREPARED FOR USE ON A SPECIFIC SITE AS NOTED BELOW. CONTEMPORANEOUS WITH ITS ISSUE DATE AS SHOWN BELOW, AND IT IS NOT SUITABLE FOR USE ON A DIFFERENT PROJECT SITE OR AT A LATER TIME. DATE OF THIS DRAWING FOR REFERENCE OR EXAMPLE ON ANOTHER PROJECT REQUIRES THE SERVICES OF PROFESSIONAL ARCHITECTS AND ENGINEERS. REPRODUCTION OF THIS DRAWING FOR BELIEF ON ANOTHER PROJECT IS NOT AUTHORIZED AND MAY BE CONTRARY TO THE LAW.

THE CONTRACTOR MUST VERIFY AND ACCEPT RESPONSIBILITY FOR ALL DIMENSIONS AND CONDITIONS ON SITE AND NOT WITH FERRARIS ARCHITECTURE. ANY VARIATIONS FROM THE PROVIDED INFORMATION AGAINST ARCHITECTURE ARE NOT RESPONSIBLE FOR THE ACCURACY OF ENGINEERING INFORMATION SHOWN ON THIS DRAWING. REFER TO APPLICABLE ENGINEERING DRAWINGS BEFORE STARTING WORK.

THIS DRAWING IS NOT TO BE SCALED. ALL ARCHITECTURAL SYMBOLS ARE GRAPHIC REPRESENTATIONS ONLY.


SHEET NOTES



3 BUILDING D MAIN ELEVATION
A2.0 1:100



1 BUILDING C, E, F, H MAIN ELEVATION
A2.0 1:100

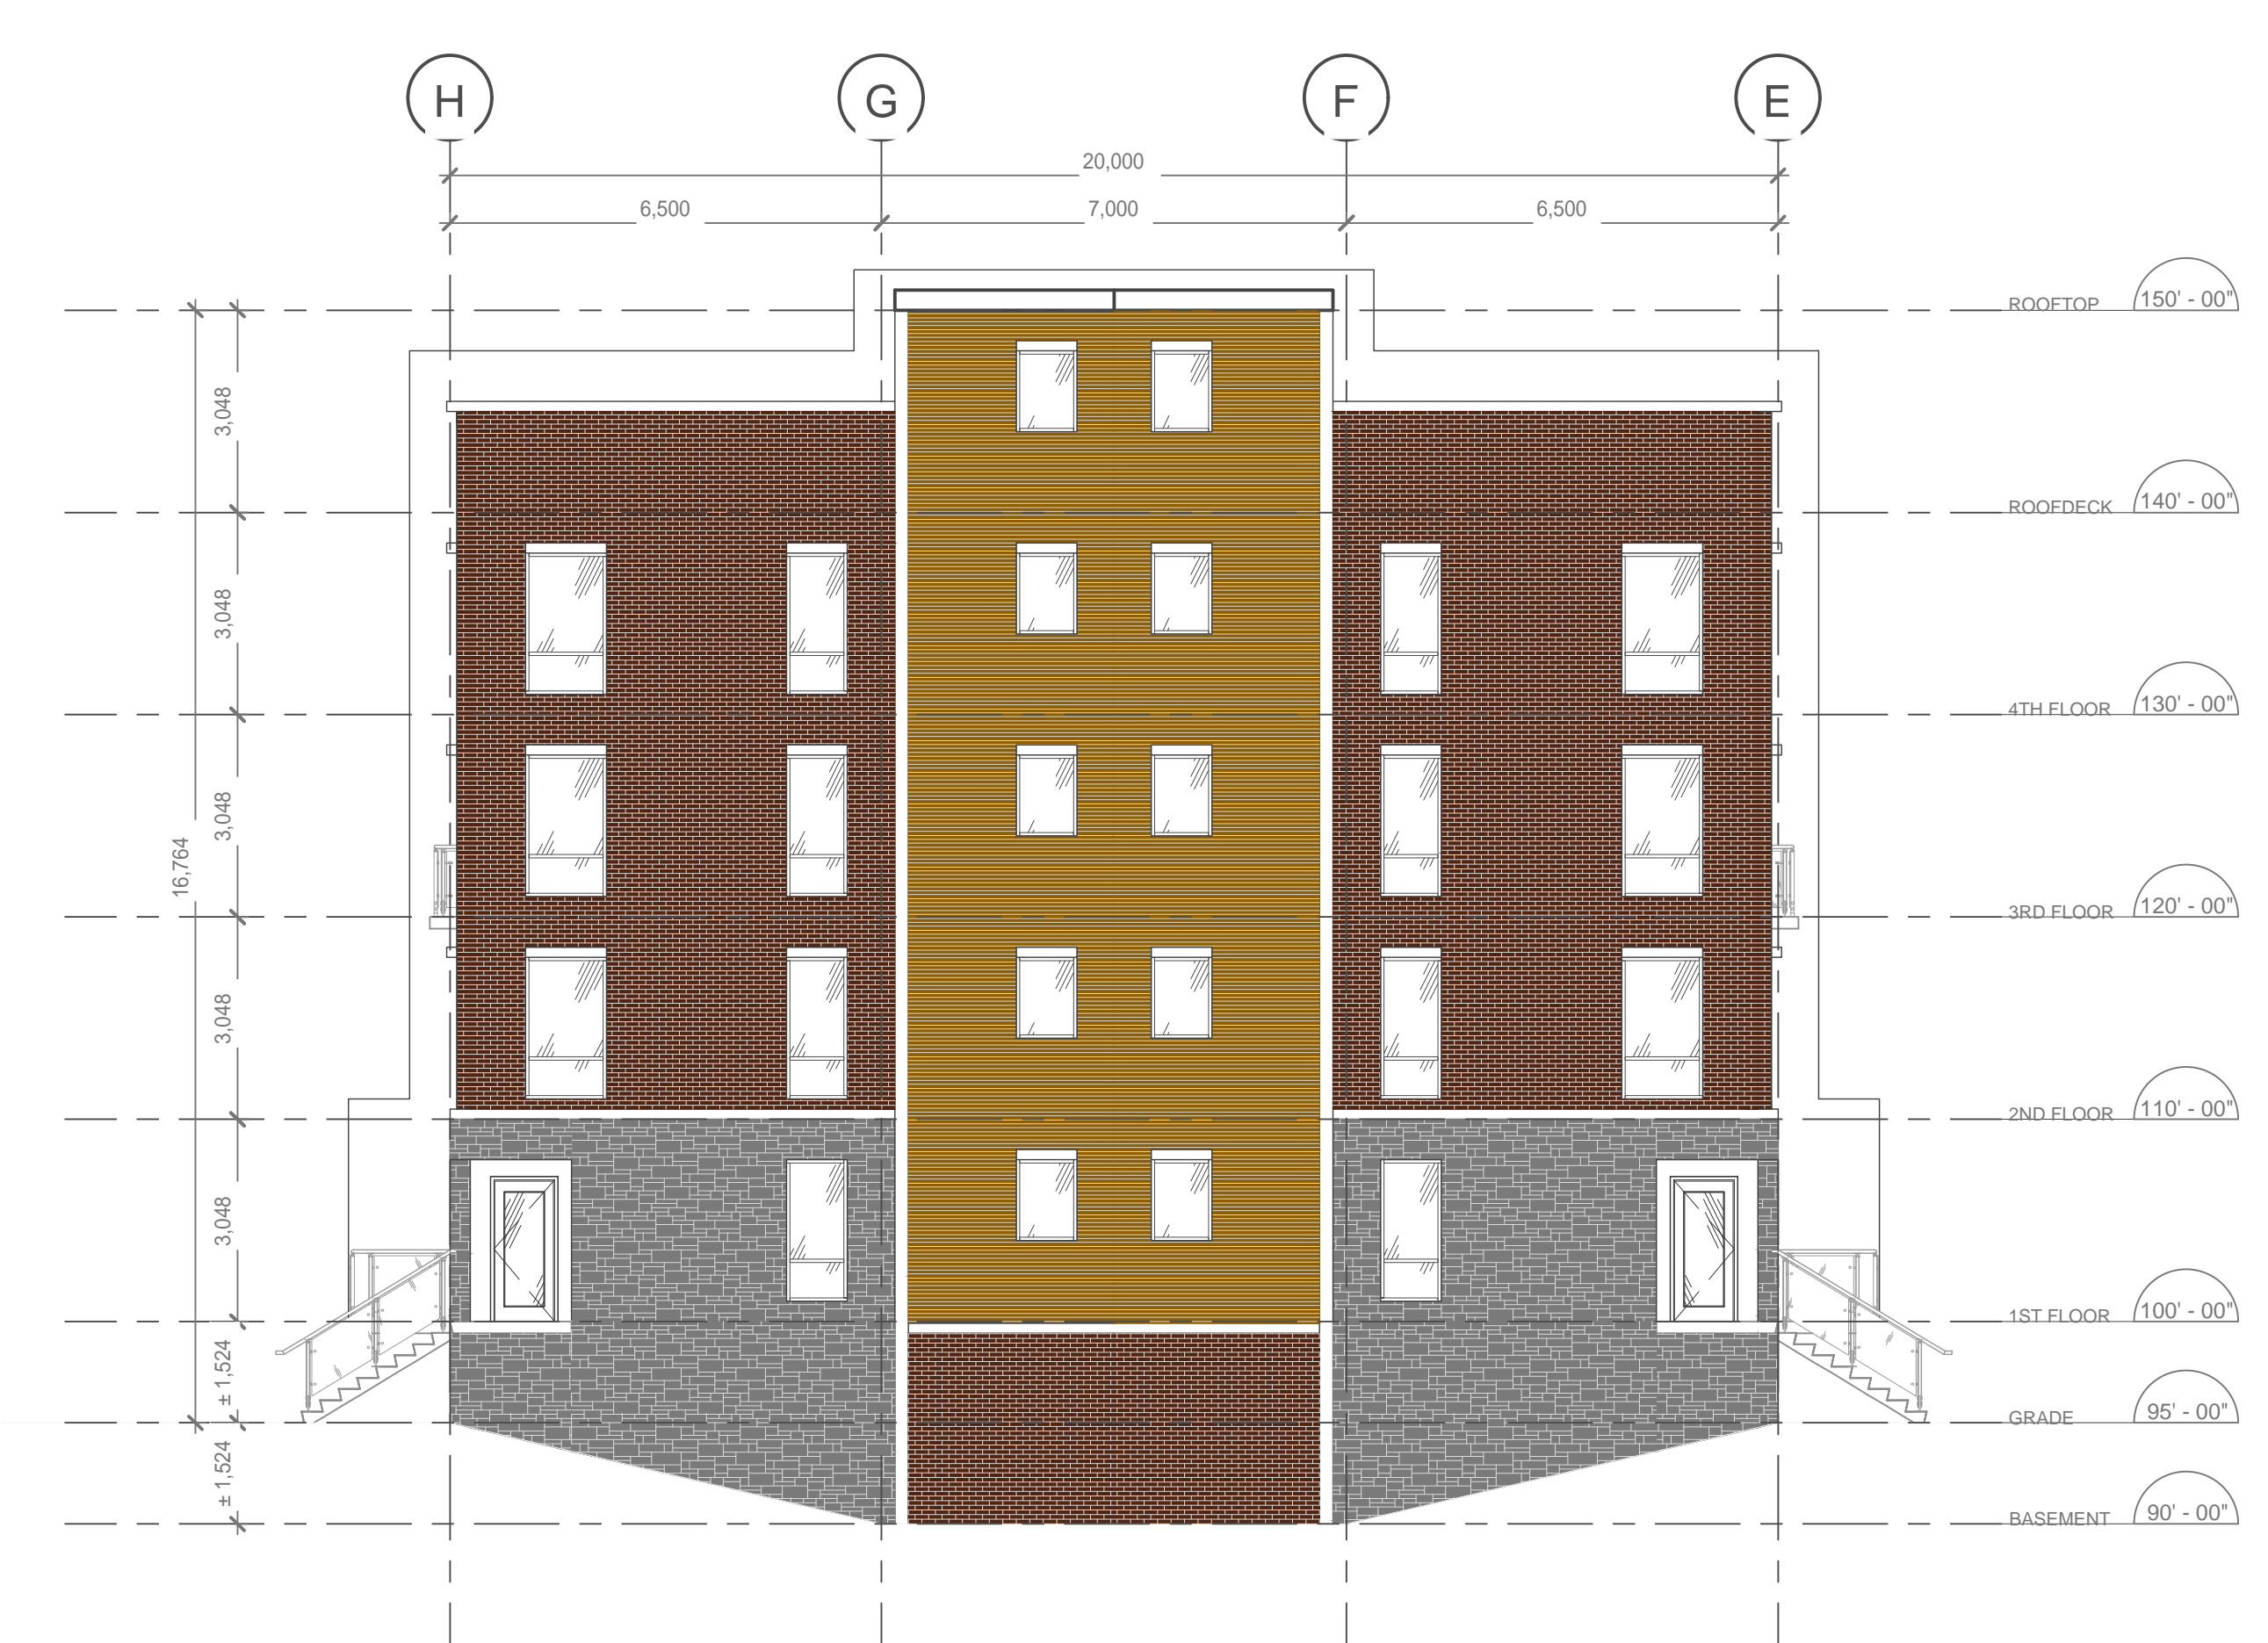

2 BUILDING D SIDE ELEVATION
A2.0 1:100

PROPOSED SHARON MIXED-USE DEVELOPMENT
19086 LESLIE STREET
EAST GWILLIMBURY

SEAL:

SHEET TITLE:
BUILDING ELEVATIONS

PROJECT NO:	3414
DRAWN BY:	AM
CHECKED BY:	KD
DATE:	2022-06-03 12:15:25 PM
SCALE:	1:100
SHEET:	A2.0