


AWDE
 BUILDING
 DESIGNS INC.
 33 Alice St, Mount Albert
 Ontario, L0G 1M0
 (905) 836-3828

Notes:
**ALL CEILINGS
 8'-0" UNLSS
 OTHER WISE
 NOTED**

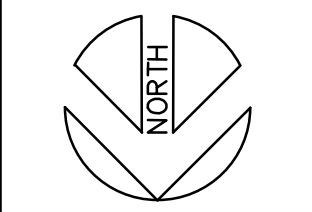

Project
**DESIGN
 DRAWINGS**

Location
**30 Orchard Court
 Mount Albert, Ontario**

Date
May 16, 2023

Drawn
Duncan Awde

Scale
3/16" = 1'-0"

Approved
Duncan Awde

Revision No
 ▽

Project No
 .

Title
**FLOOR
 PLAN**

Do not scale
 drawings.

Drawing No
A-1

AWDE
BUILDING
DESIGNS INC.
33 Alice St, Mount Albert
Ontario, L0G 1M0
(905) 836-3828

Notes:

Project

DESIGN
DRAWINGS

Location

30 Orchard Court
Mount Albert, Ontario

Date

May 16, 2023

Drawn

Duncan Awde

Scale

3/16" = 1'-0"

Approved

Duncan Awde

Revision No



Project No


Title

FRONT/NORTH
ELEVATION

Do not scale
drawings.

Drawing No

A-2

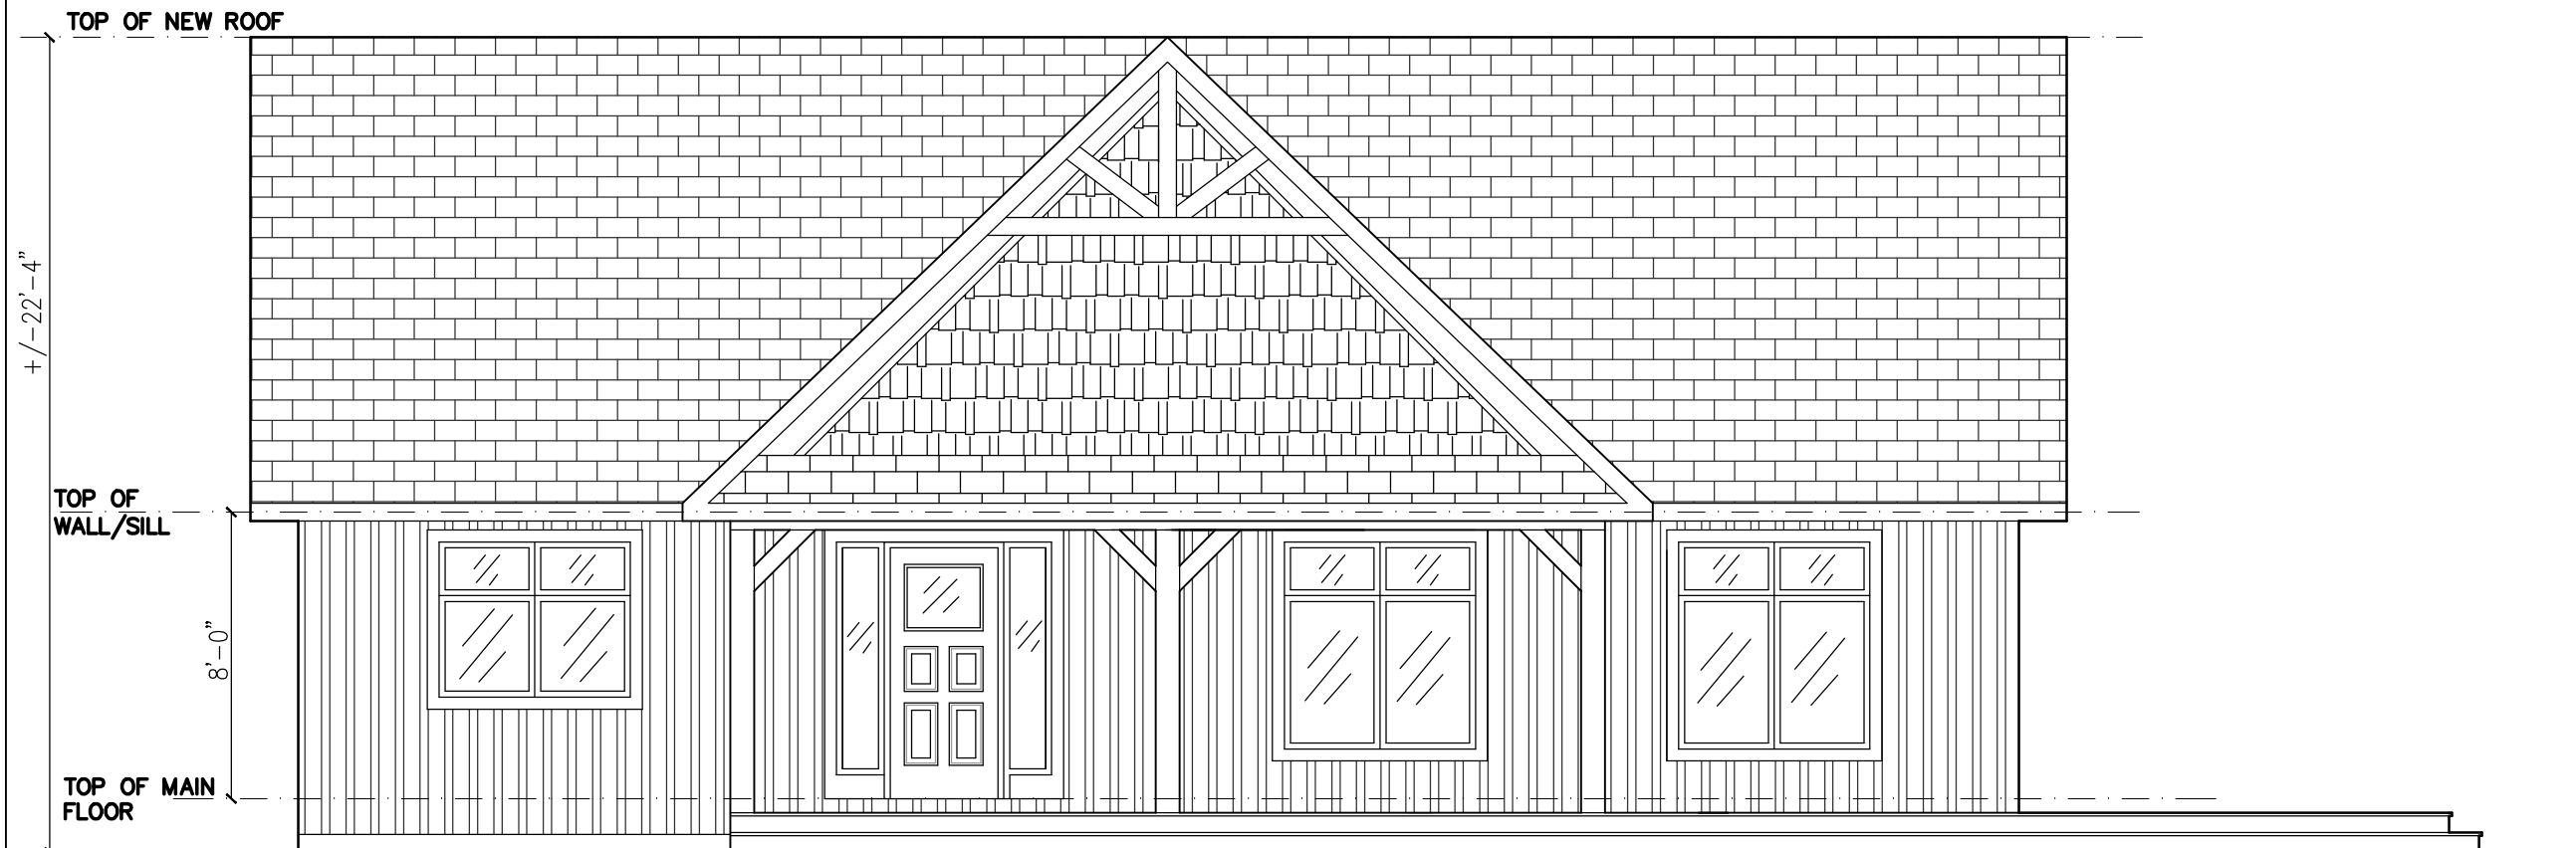

AWDE
BUILDING
DESIGNS INC.
33 Alice St, Mount Albert
Ontario, L0G 1M0
(905) 836-3828

Notes:



Project

DESIGN
DRAWINGS

Location
**30 Orchard Court
Mount Albert, Ontario**

Date
May 16, 2023

Drawn
Duncan Awde

Scale
3/16" = 1'-0"

Approved
Duncan Awde

Revision No
▽

Project No

Title
**SIDE/WEST
ELEVATION**

Do not scale
drawings.

Drawing No

A-3

AWDE
BUILDING
DESIGNS INC.
33 Alice St, Mount Albert
Ontario, L0G 1M0
(905) 836-3828

Notes:

Project

DESIGN
DRAWINGS

Location

30 Orchard Court
Mount Albert, Ontario

Date

May 16, 2023

Drawn

Duncan Awde

Scale

3/16" = 1'-0"

Approved

Duncan Awde

Revision No



Project No


Title


REAR/SOUTH
ELEVATION

Do not scale
drawings.

Drawing No

A-4

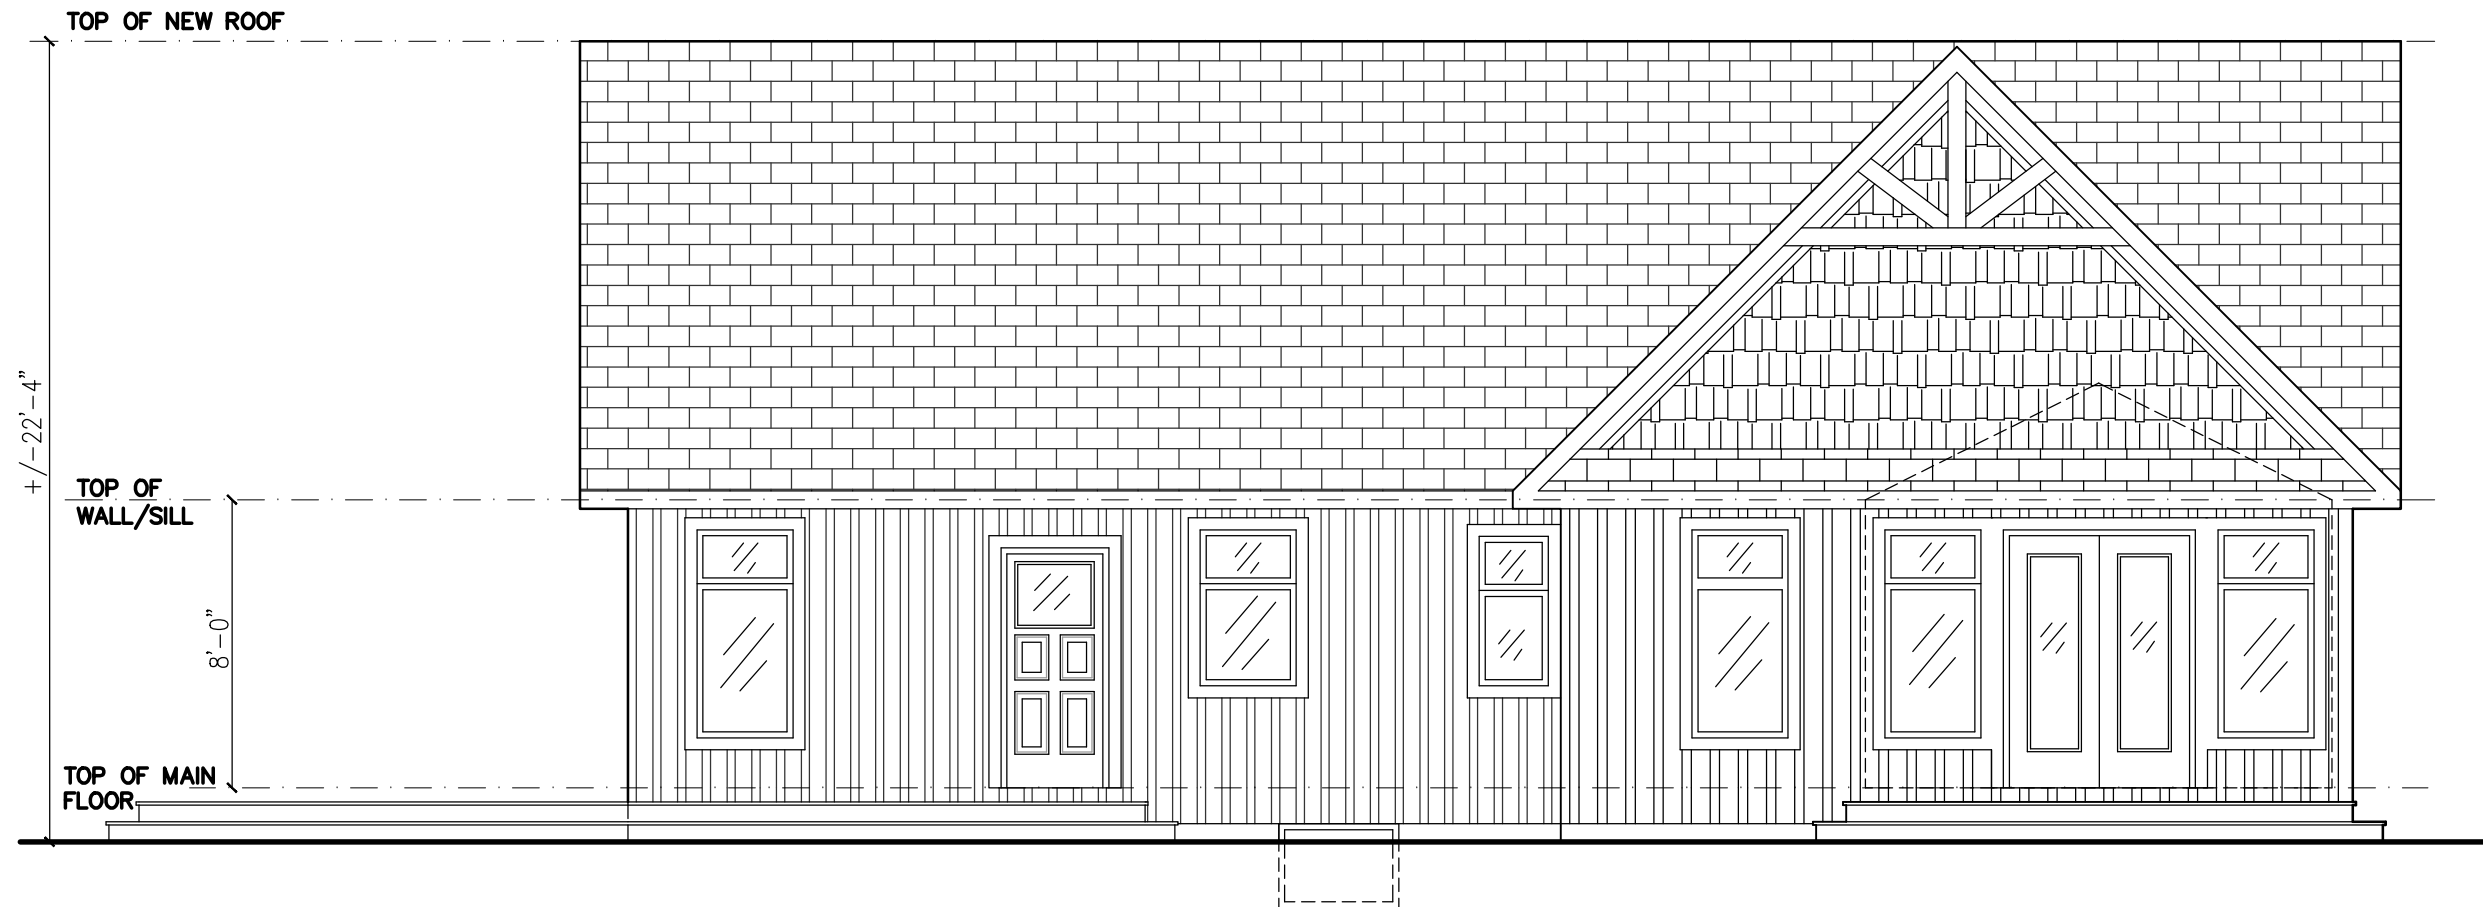

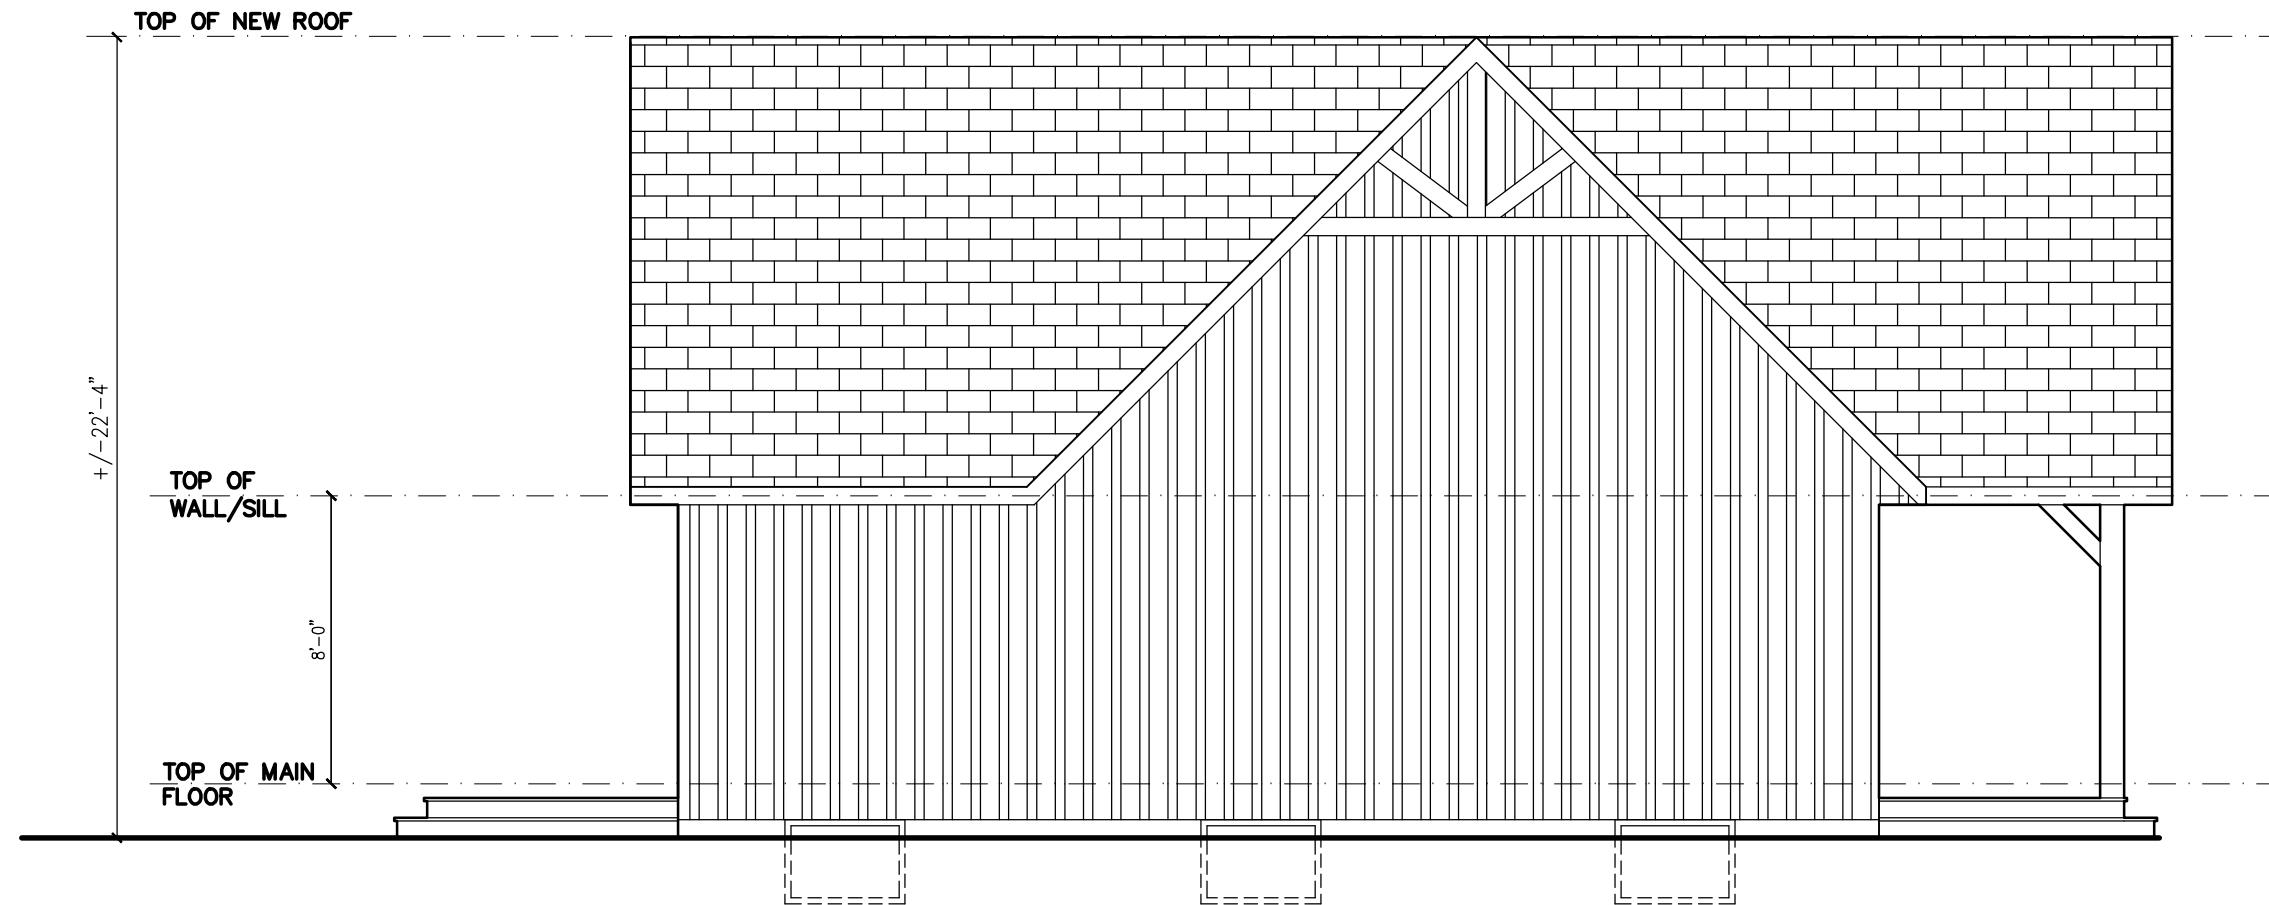

AWDE
 BUILDING
 DESIGNS INC.
 33 Alice St, Mount Albert
 Ontario, L0G 1M0
 (905) 836-3828

Notes:

Project
**DESIGN
 DRAWINGS**


Location
**30 Orchard Court
 Mount Albert, Ontario**

Date
May 16, 2023

Drawn
Duncan Awde

Scale
3/16" = 1'-0"

Approved
Duncan Awde

Revision No 

Project No

Title
**SIDE/EAST
 ELEVATION**

Do not scale
 drawings.

Drawing No
A-5