


River Drive Parkette
21 River Dr.

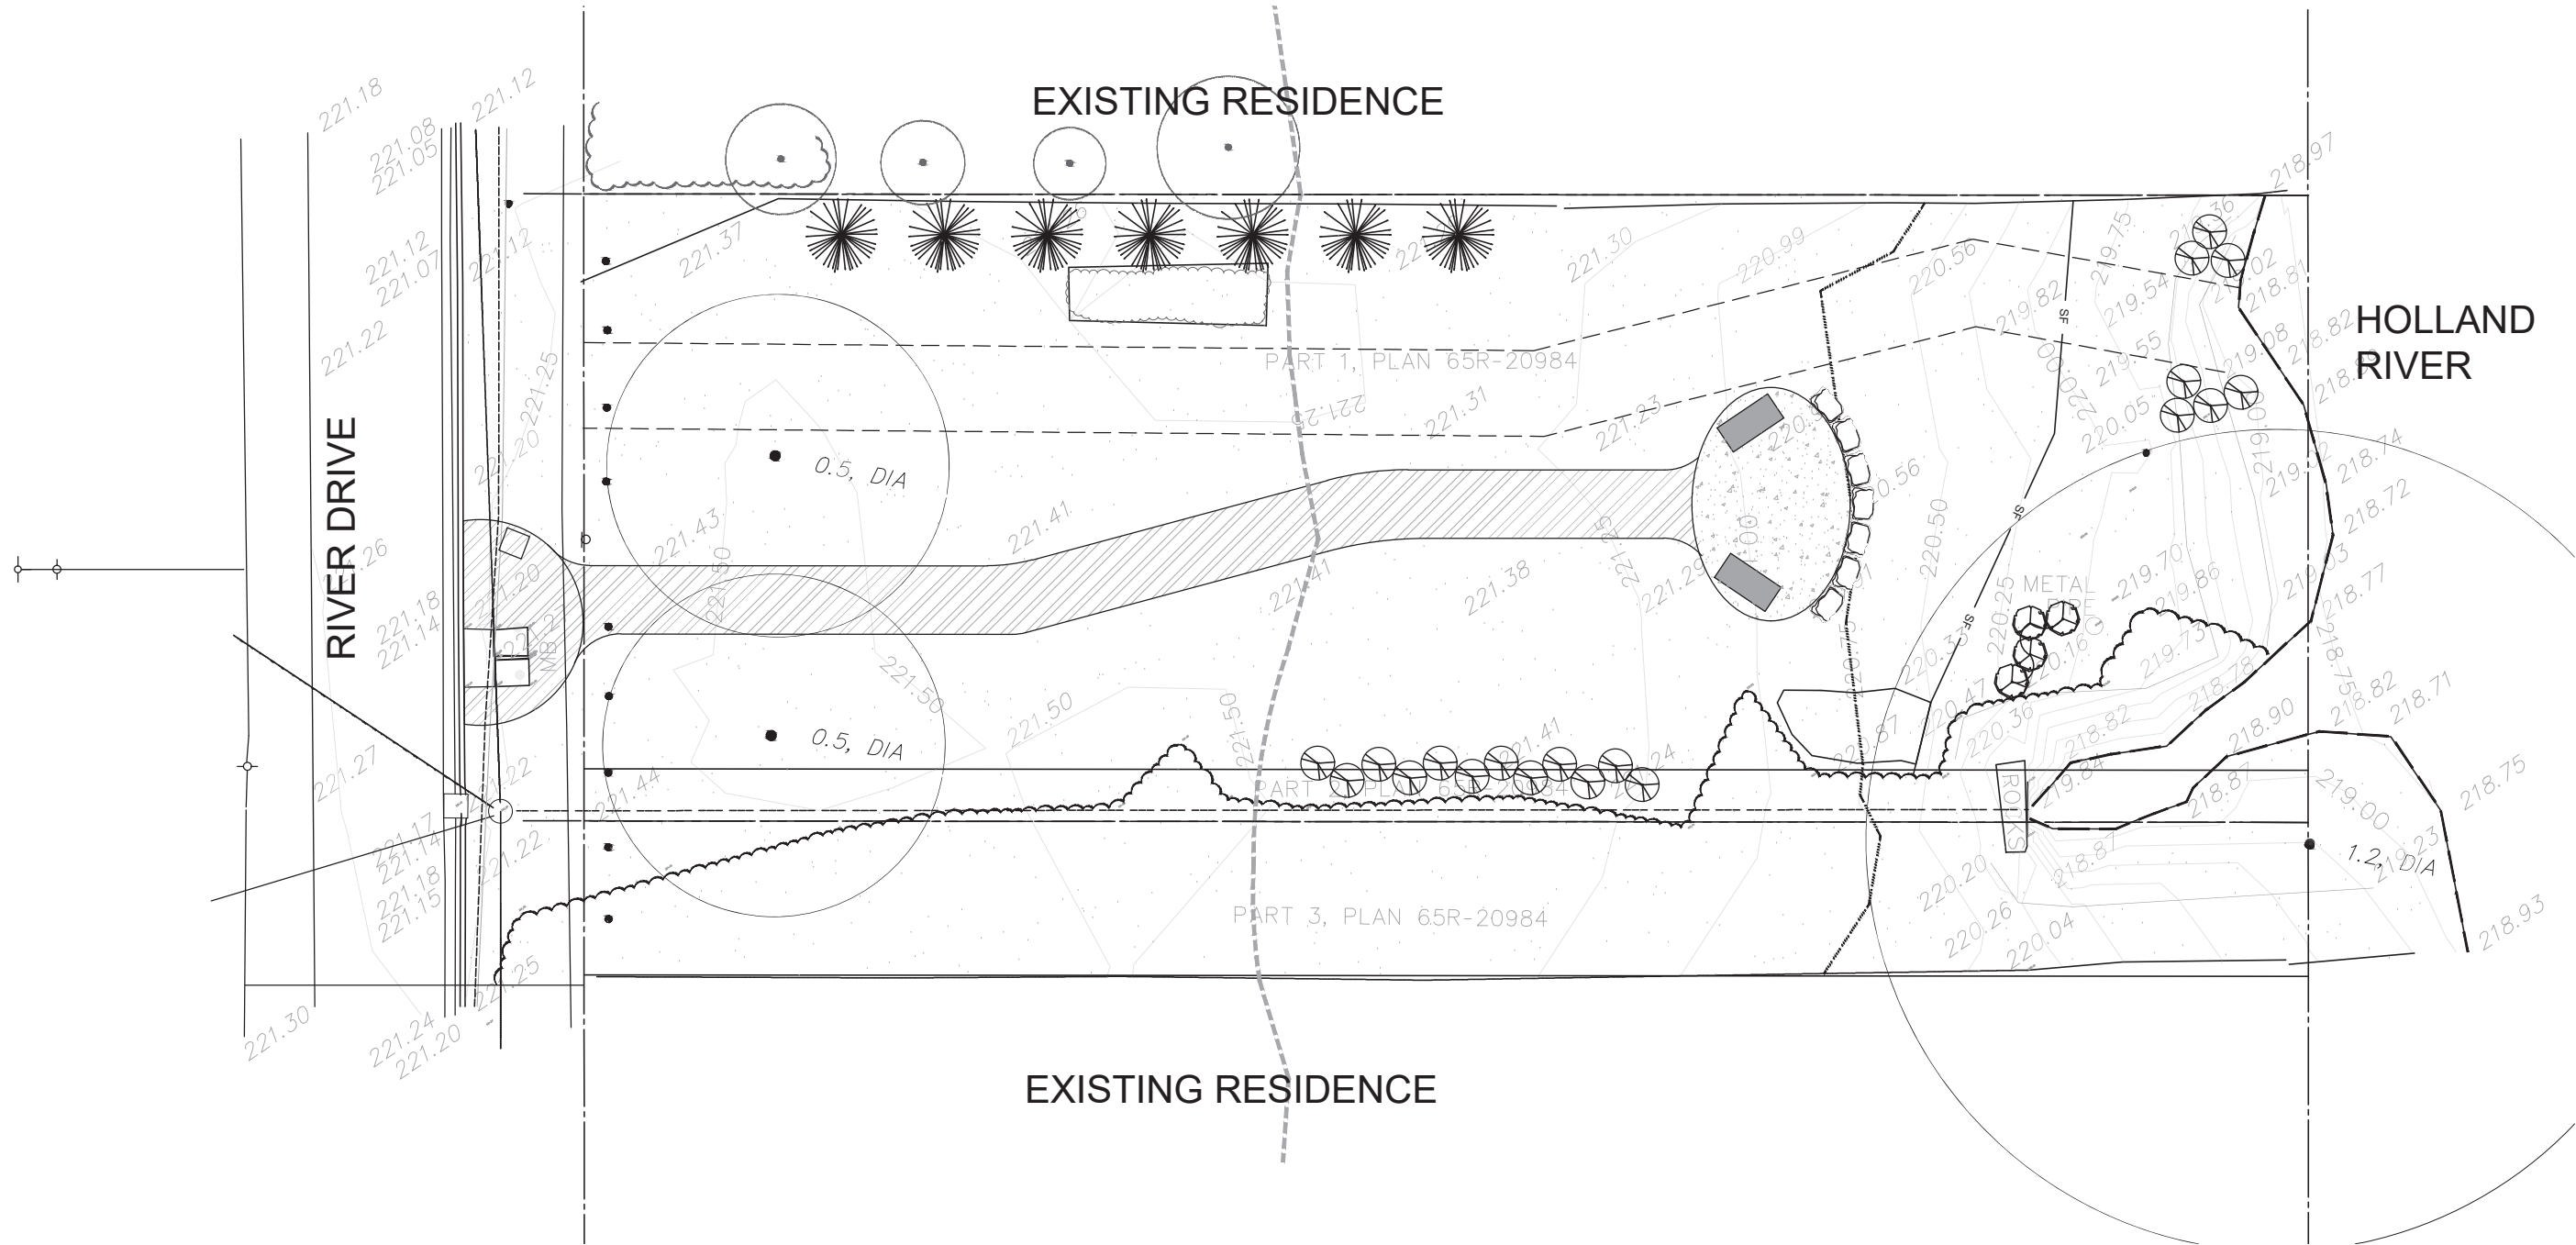

RIVER DRIVE PARKETTE

SCALE 1:200