



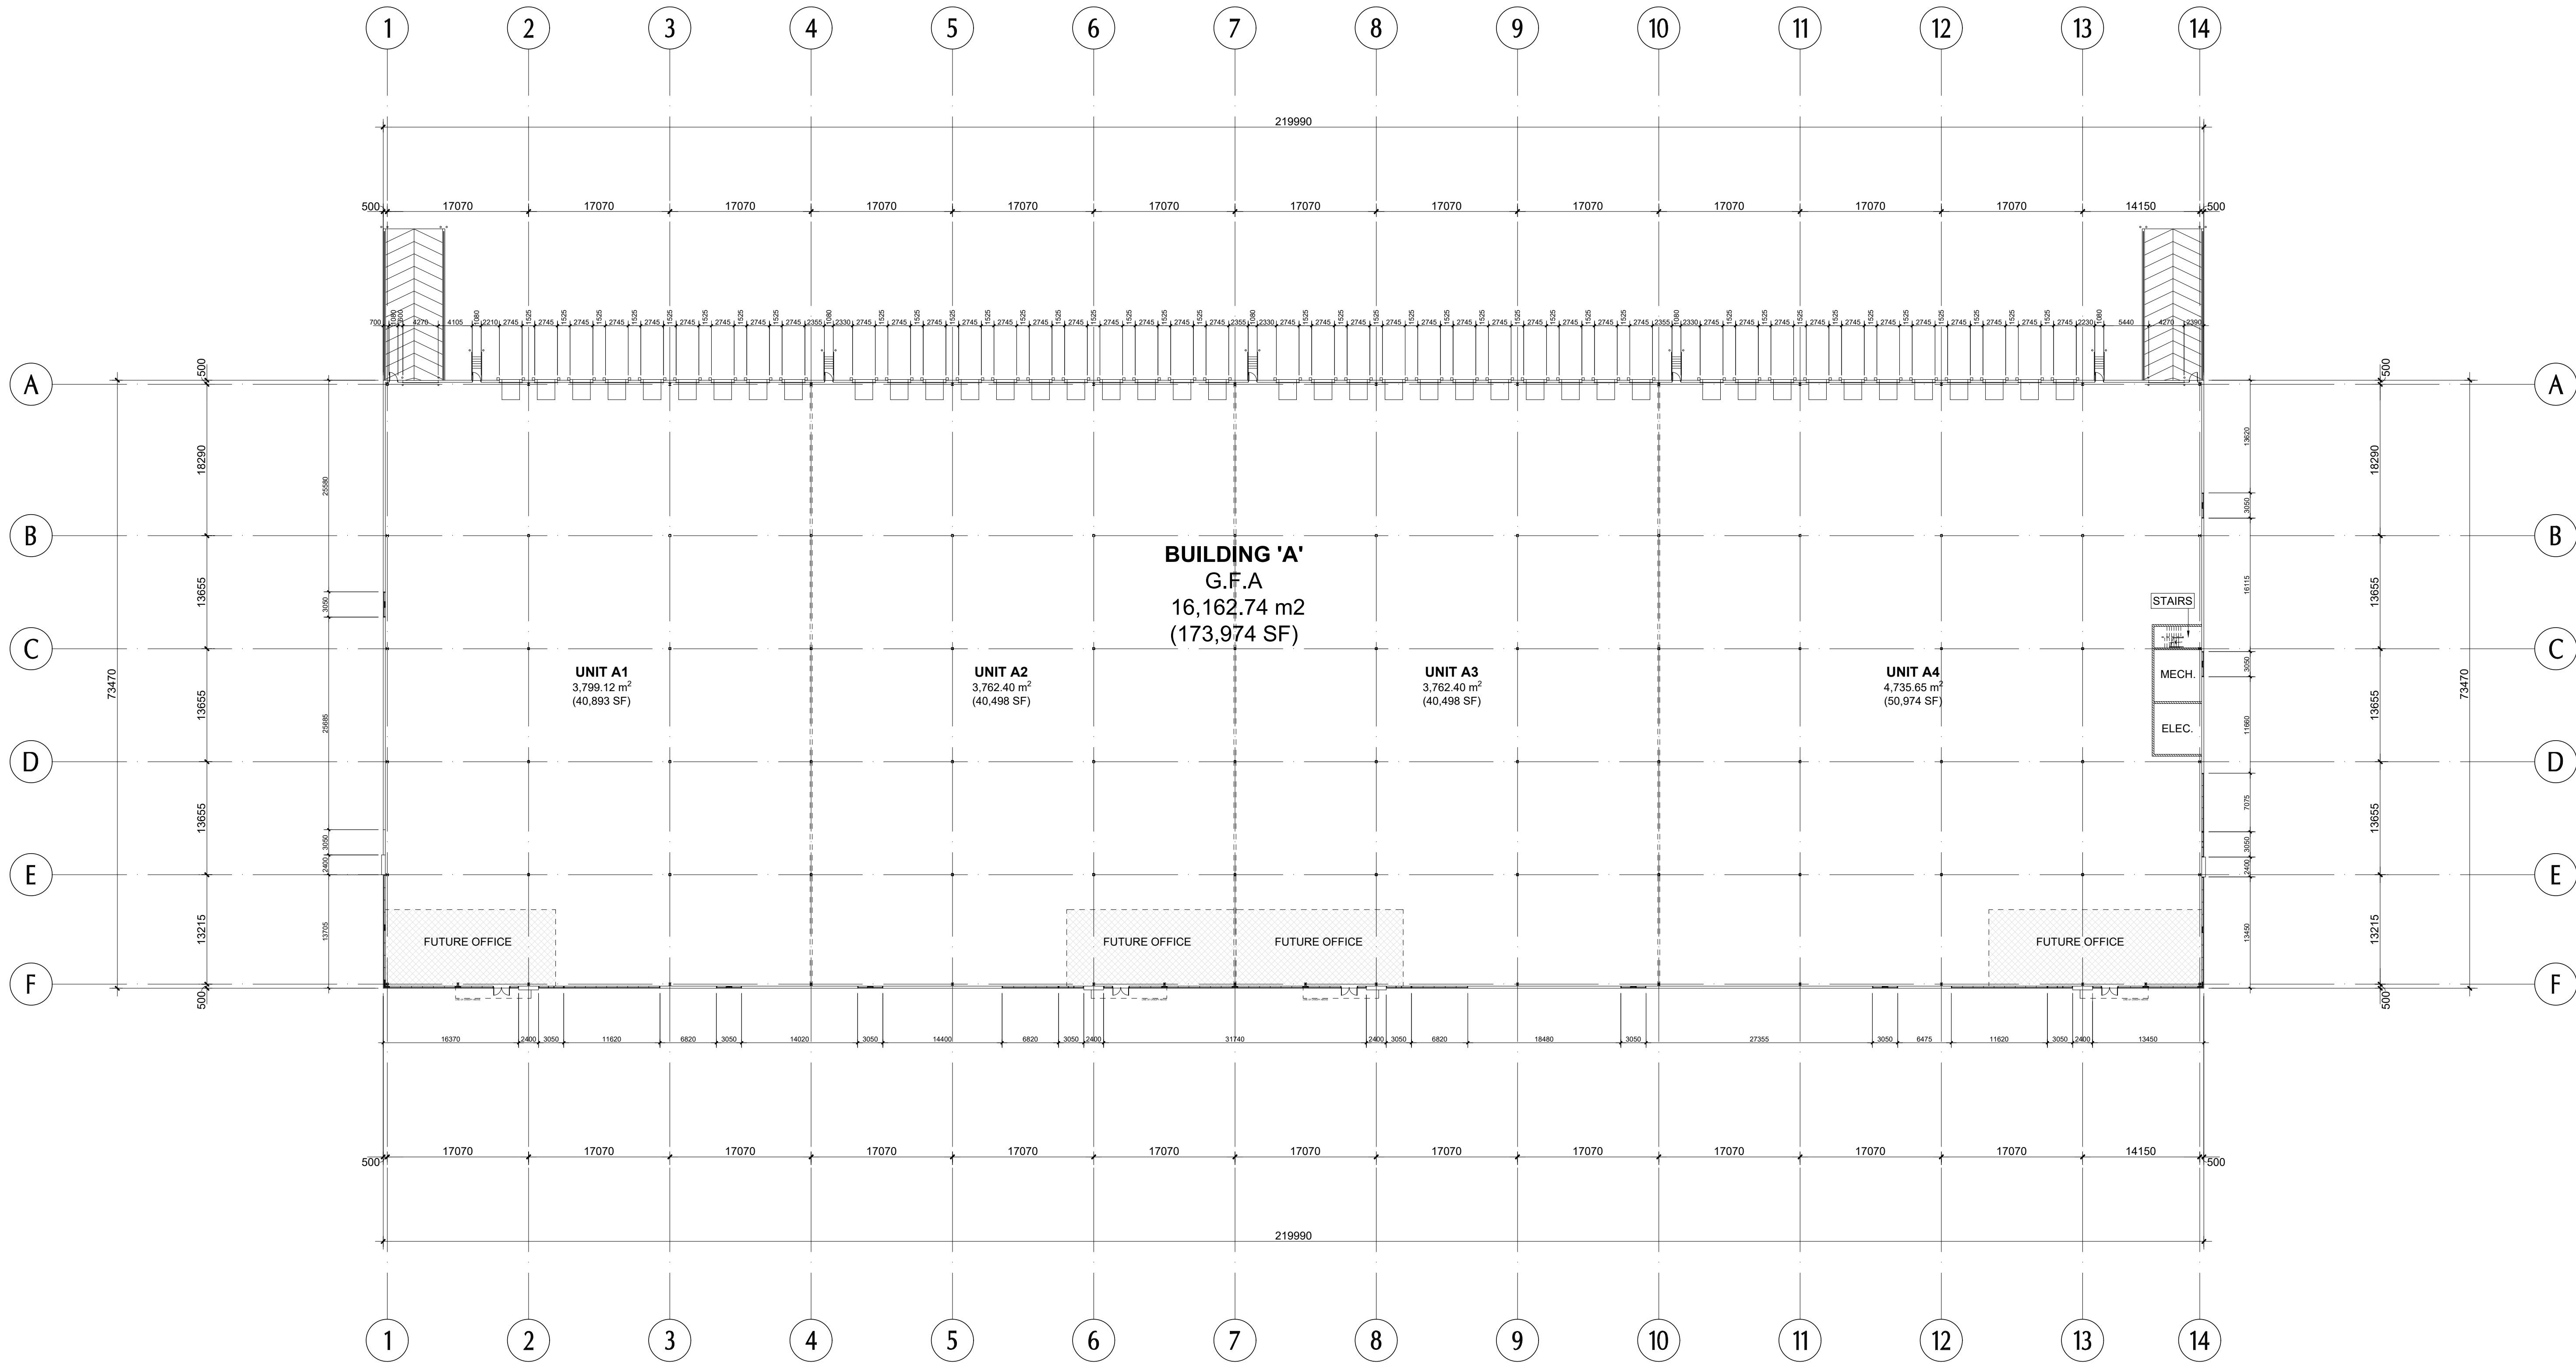

P:\P-19162 - Kerbel Developments @ East Gwillimbury\Drawings\01 Current Drawings\B.L.D. A-1P-19162 A-2.0 A.dwg


No.	ISSUED	DATE
-----	--------	------

No.	REVISION	DATE
-----	----------	------

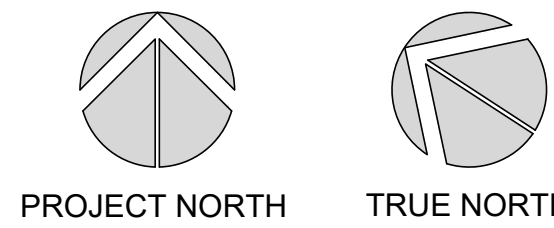

30 Great Gulf Drive, Unit 20 | Concord ON | L4K 0K7
T. 905.660.0722 | www.baldassarra.ca

OWNERS INFORMATION:

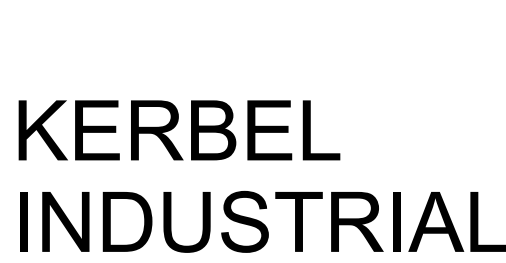


19337 HWY 11
EAST GWILLIMBURY

FLOOR
PLAN

DATE:	DRAWN BY:	CHECKED:	SCALE:
MAR. 2025	KW		1:400
PROJECT No.		DRAWING No.	

P-19162

A-2.0 A

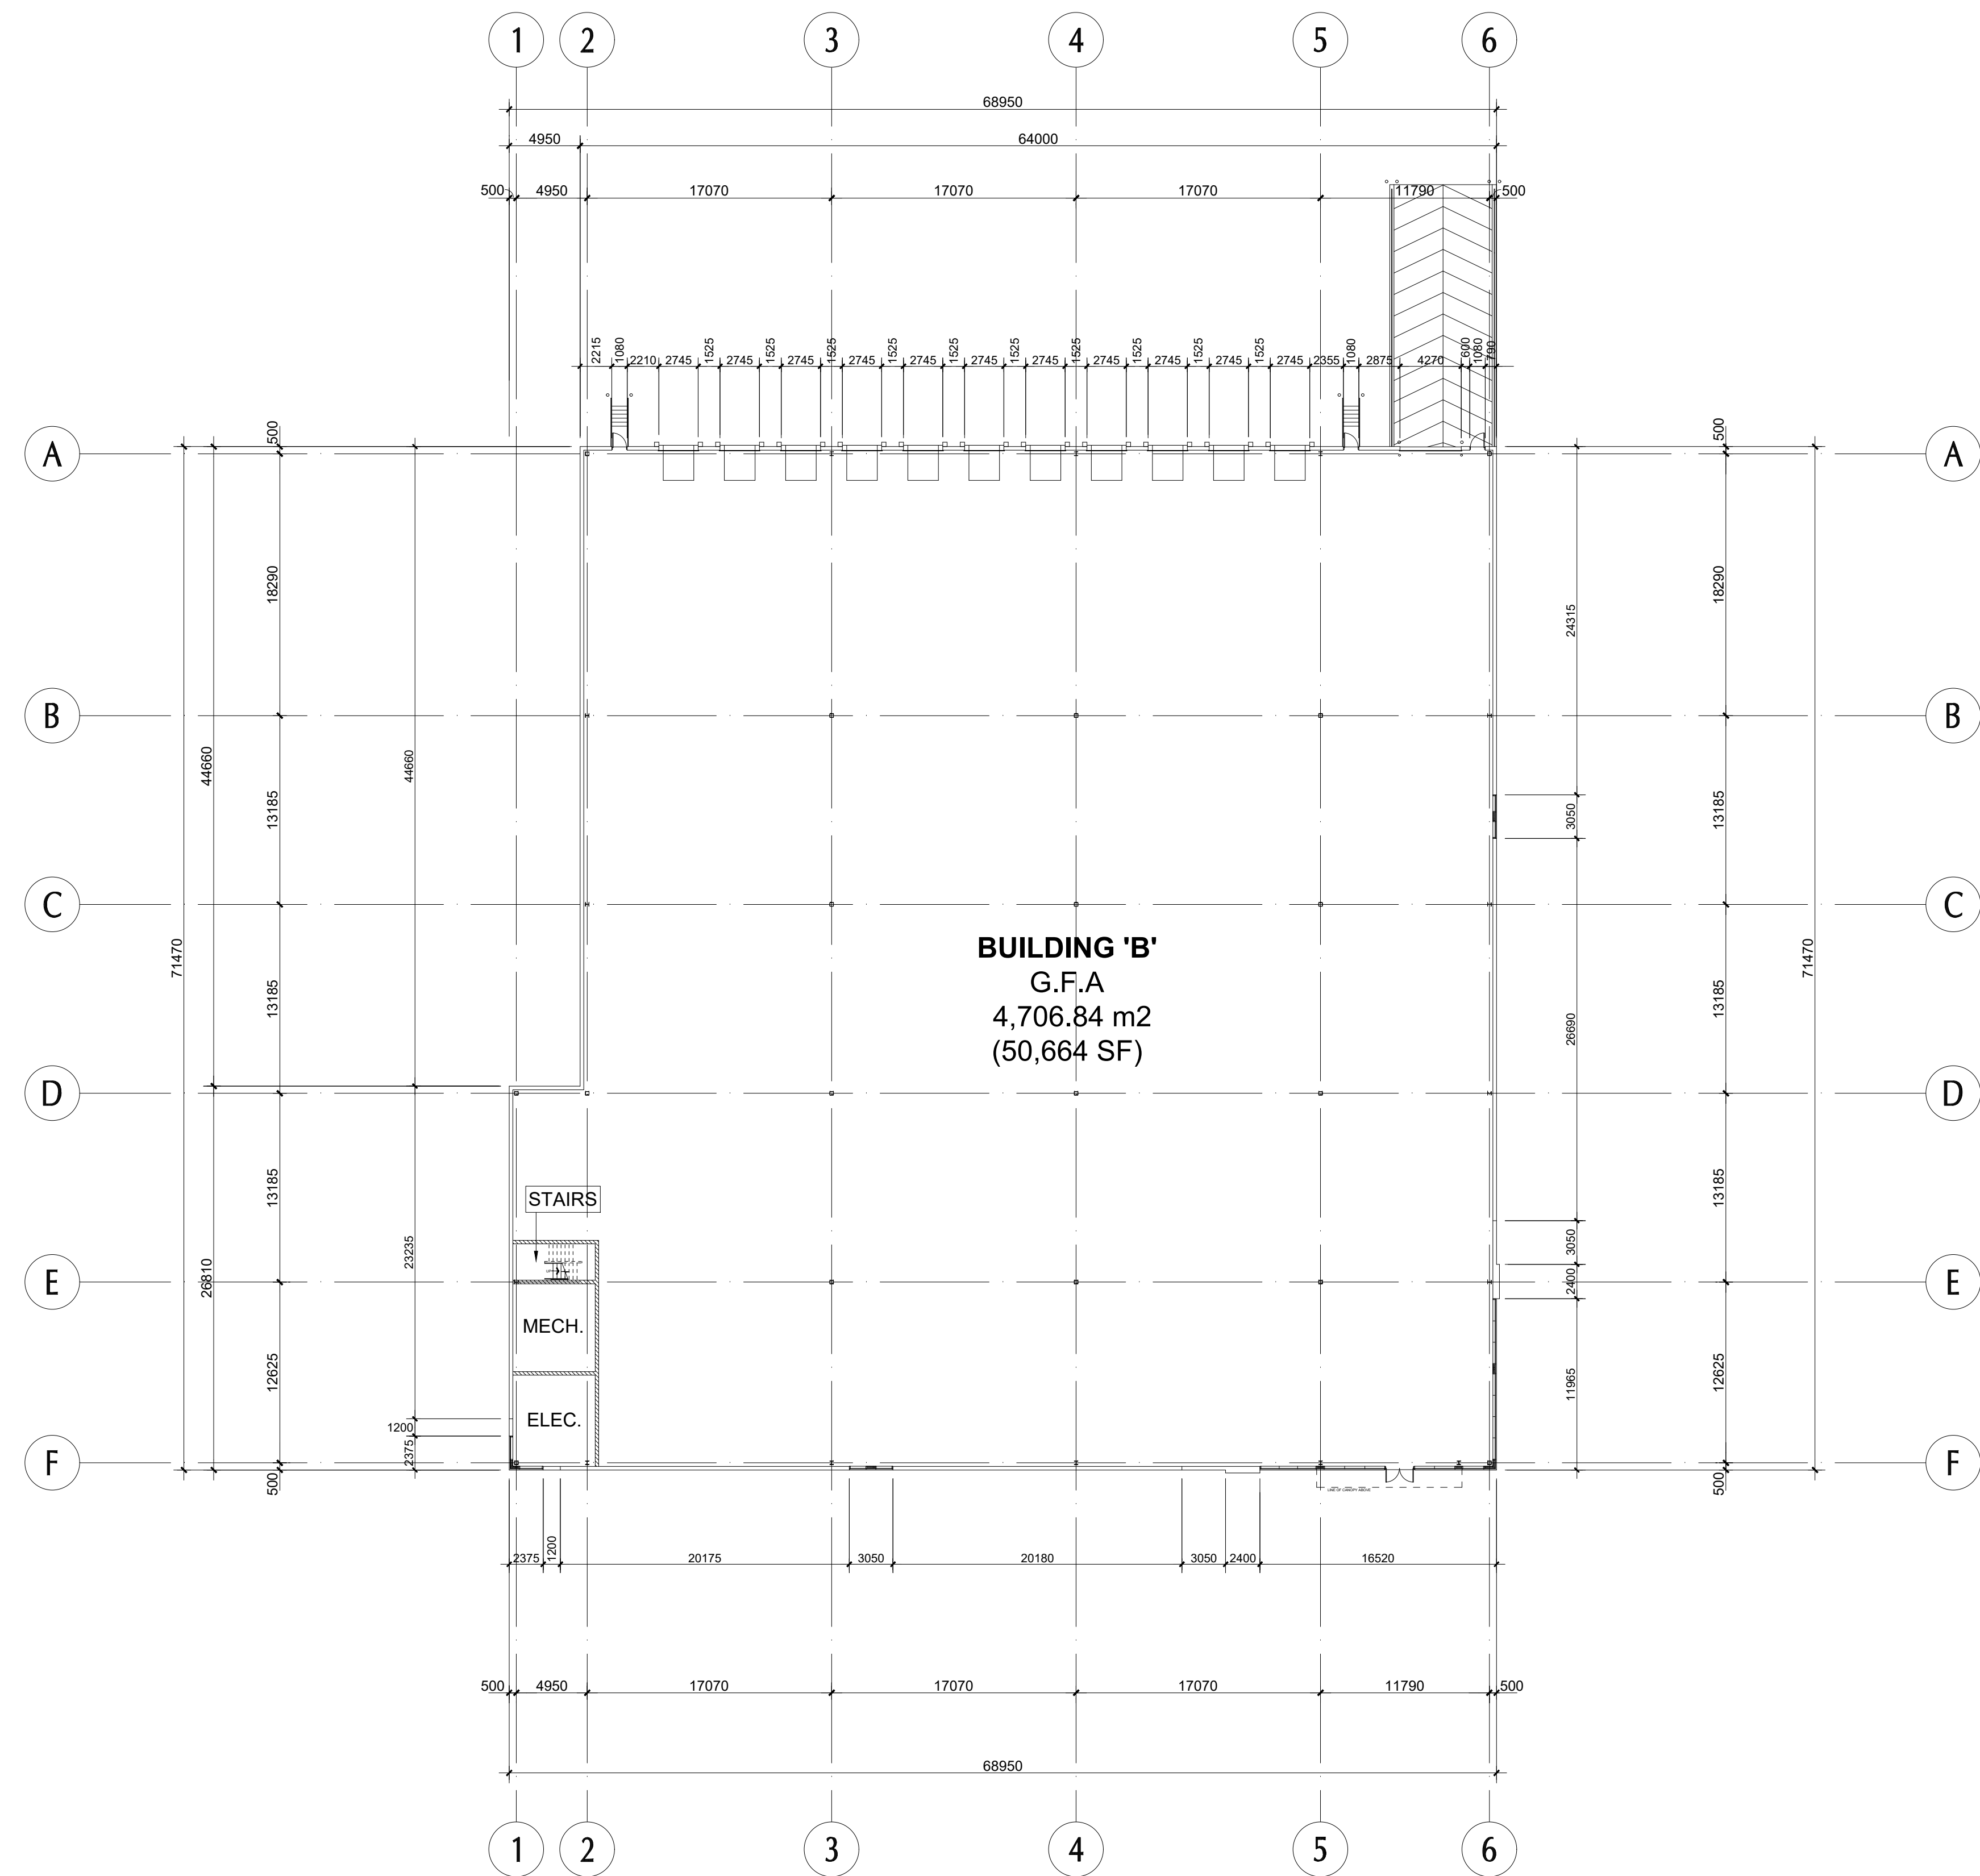

P:\P-19162 - Kerbel Developments @ East Gwillimbury\Drawings\01. General Drawings\B.L.D. BVP-19162_A-2.0_Bldg.dwg

No.	ISSUED	DATE
-----	--------	------

No.	REVISION	DATE
-----	----------	------

BALDASSARRA
Architects Inc.

30 Great Gulf Drive, Unit 20 | Concord ON | L4K 0K7
T: 905.660.0722 | www.baldassarra.ca


OWNERS INFORMATION:

KERBEL
INDUSTRIAL

19337 HWY 11
EAST GWILLIMBURY

FLOOR
PLAN

DATE: MAR. 2025	DRAWN BY: KW	CHECKED:	SCALE: 1:300
PROJECT No. P-19162		DRAWING No. A-2.0 B	

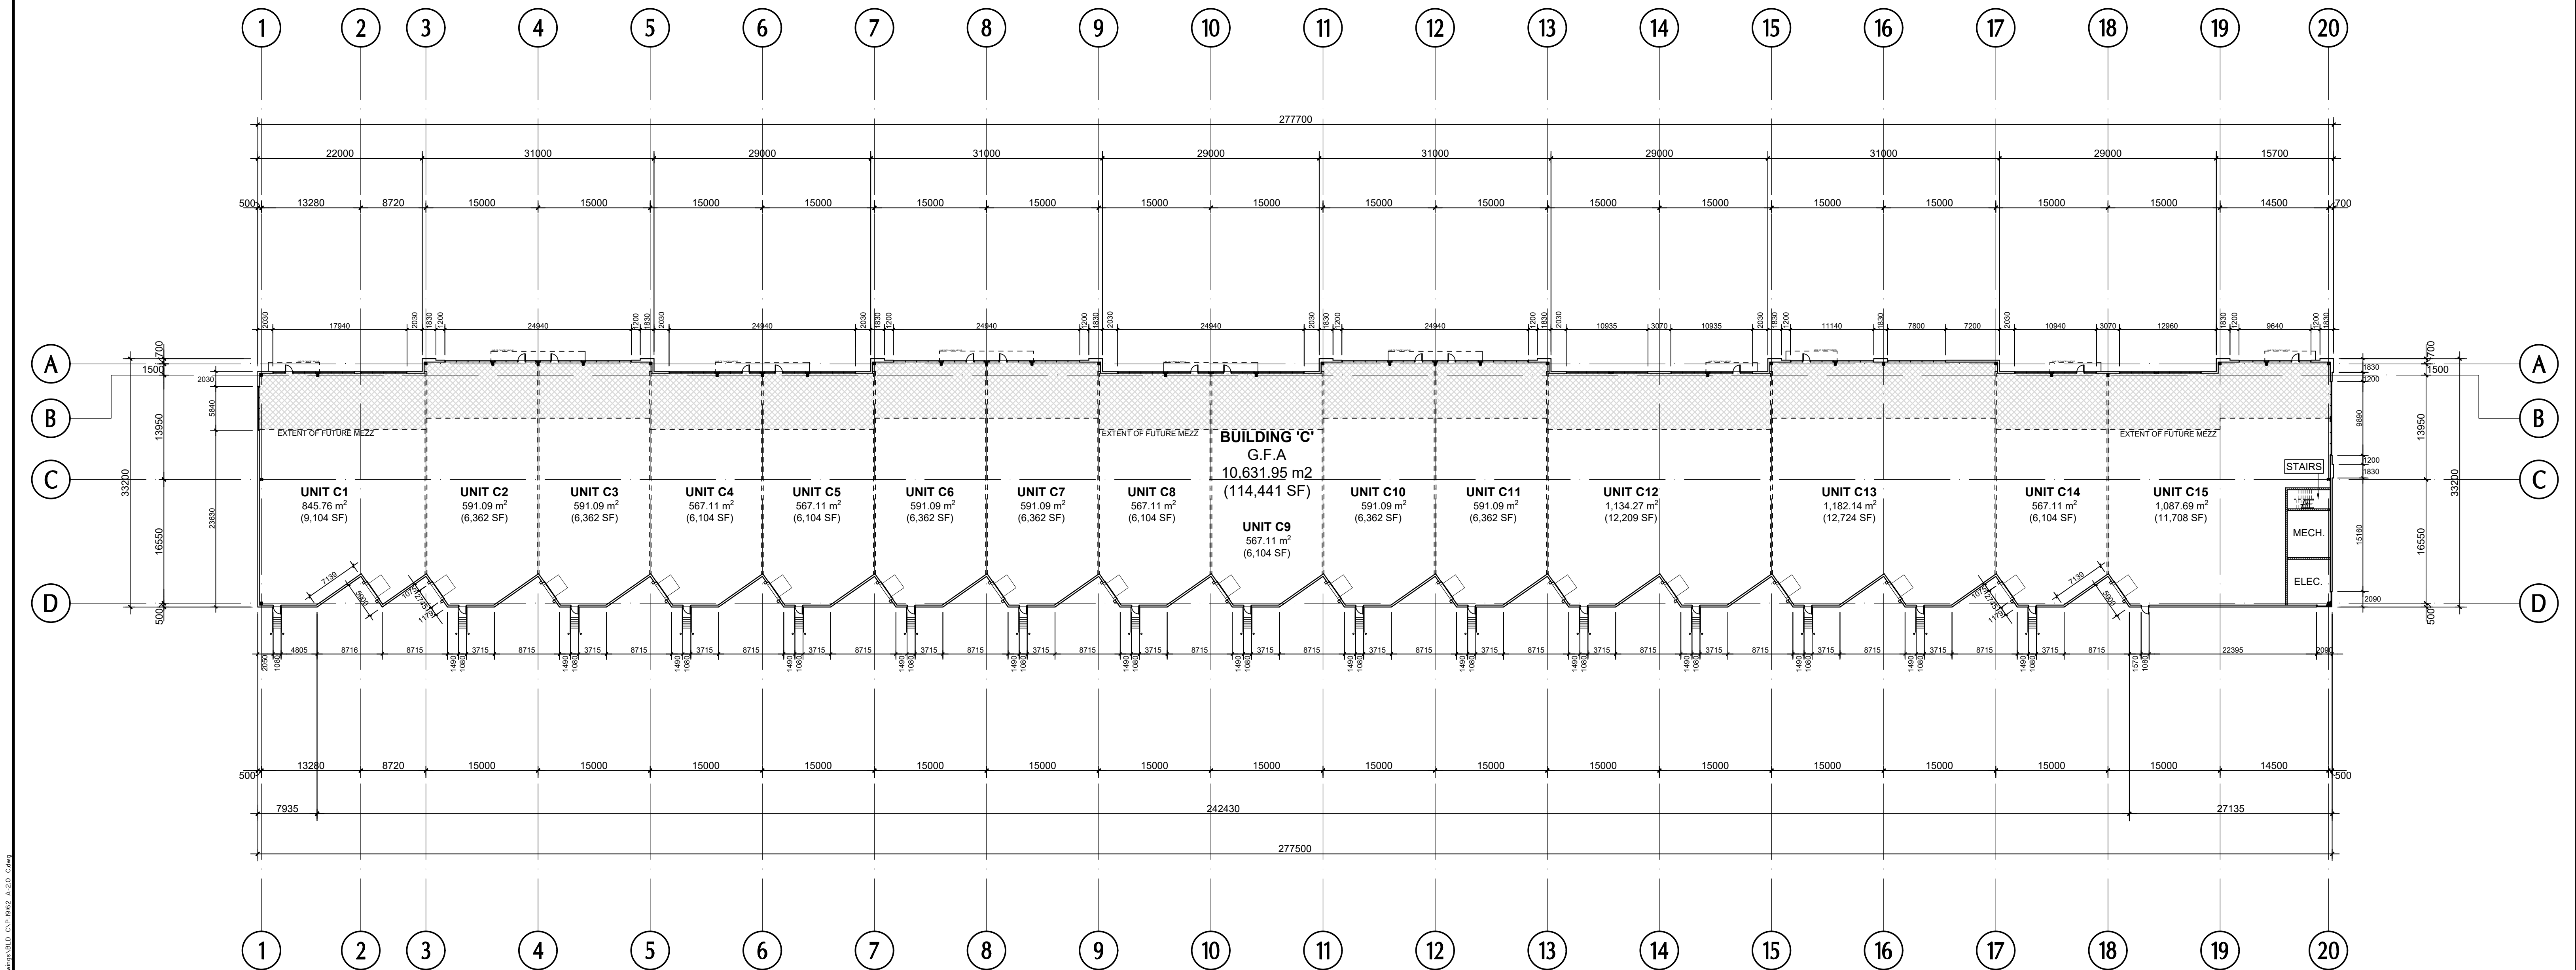

No.	ISSUED	DATE
-----	--------	------

No.	REVISION	DATE
-----	----------	------

BALDASSARRA
Architects Inc.

30 Great Gulf Drive, Unit 20 | Concord ON | L4K 0K7
T: 905.660.0722 | www.baldassarra.ca
OWNERS INFORMATION:

KERBEL
INDUSTRIAL

19337 HWY 11
EAST GWILLIMBURY

FLOOR
PLAN

DATE:	DRAWN BY:	CHECKED:	SCALE:
MAR. 2025	KW		1:400
PROJECT No.		DRAWING No.	
P-19162		A-2.0 C	