

- VERIFY ALL DIMENSIONS.
- DO NOT SCALE DRAWINGS.
- REPORT ANY DISCREPANCIES, DISCOVERED ERRORS, OR OMISSIONS TO THE LANDSCAPE ARCHITECT BEFORE PROCEEDING.
- IT IS ADVISED THAT CONTRACTORS CONTACT THE LANDSCAPE ARCHITECT PRIOR TO CONSTRUCTION TO ENSURE THE USE OF THE LATEST REVISED DRAWINGS.
- DRAWINGS AND SPECIFICATIONS ARE THE PROPERTY OF THE LANDSCAPE ARCHITECT.

PHASE 1

PHASE 2






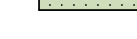
PHASE 3

KINGS HIGHWAY 401 EXTENSION


CHRYSLER KING WAY

DOGWOOD BLVD
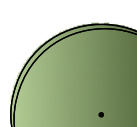
# LEGEND

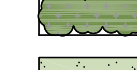	PROPOSED DECIDUOUS TREE
	PROPOSED CONIFEROUS TREE
	PROPOSED SHRUBS
	PROPOSED PERENNIALS
	SODDING
	SEEDING

It is the responsibility of the Contractor and/or Owner to ensure that the drawings with the latest revisions are used for construction.

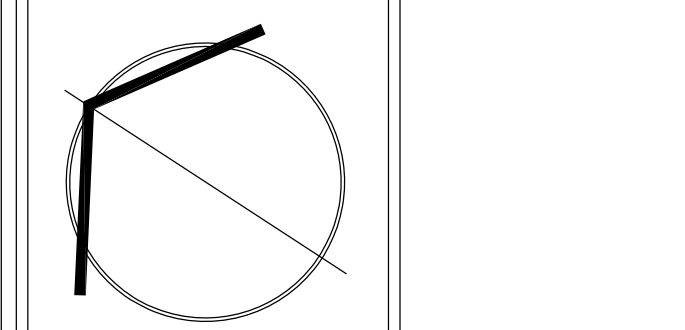

**S B K** 5770 HURONTARIO STREET, SUITE  
MISSISSAUGA, ONTARIO, L5R 3G5  
T: 416.695.4949 F: 905.712.3100  
WWW.STRYBOS.COM

**STRYBOS BARRON KIN**  
**LANDSCAPE ARCHITECTURE**


PROJECT.

WEST HOLLAND LANDING  
COMMERCIAL DEVELOPMENT  
YONGE STREET  
PHASE 2 - INDUSTRIAL BLOCK  
EAST GWILLINBURY, ON

DRAWING TITLE.

PRELIMINARY LANDSCAPE  
CONCEPT PLAN

SCALE.	1:500	PROJECT No.	
DATE.	DECEMBER/2022		5854
DRAWN BY.	S.D. K.L.	DRAWING No.	
CHECKED BY.	B.B.		L100

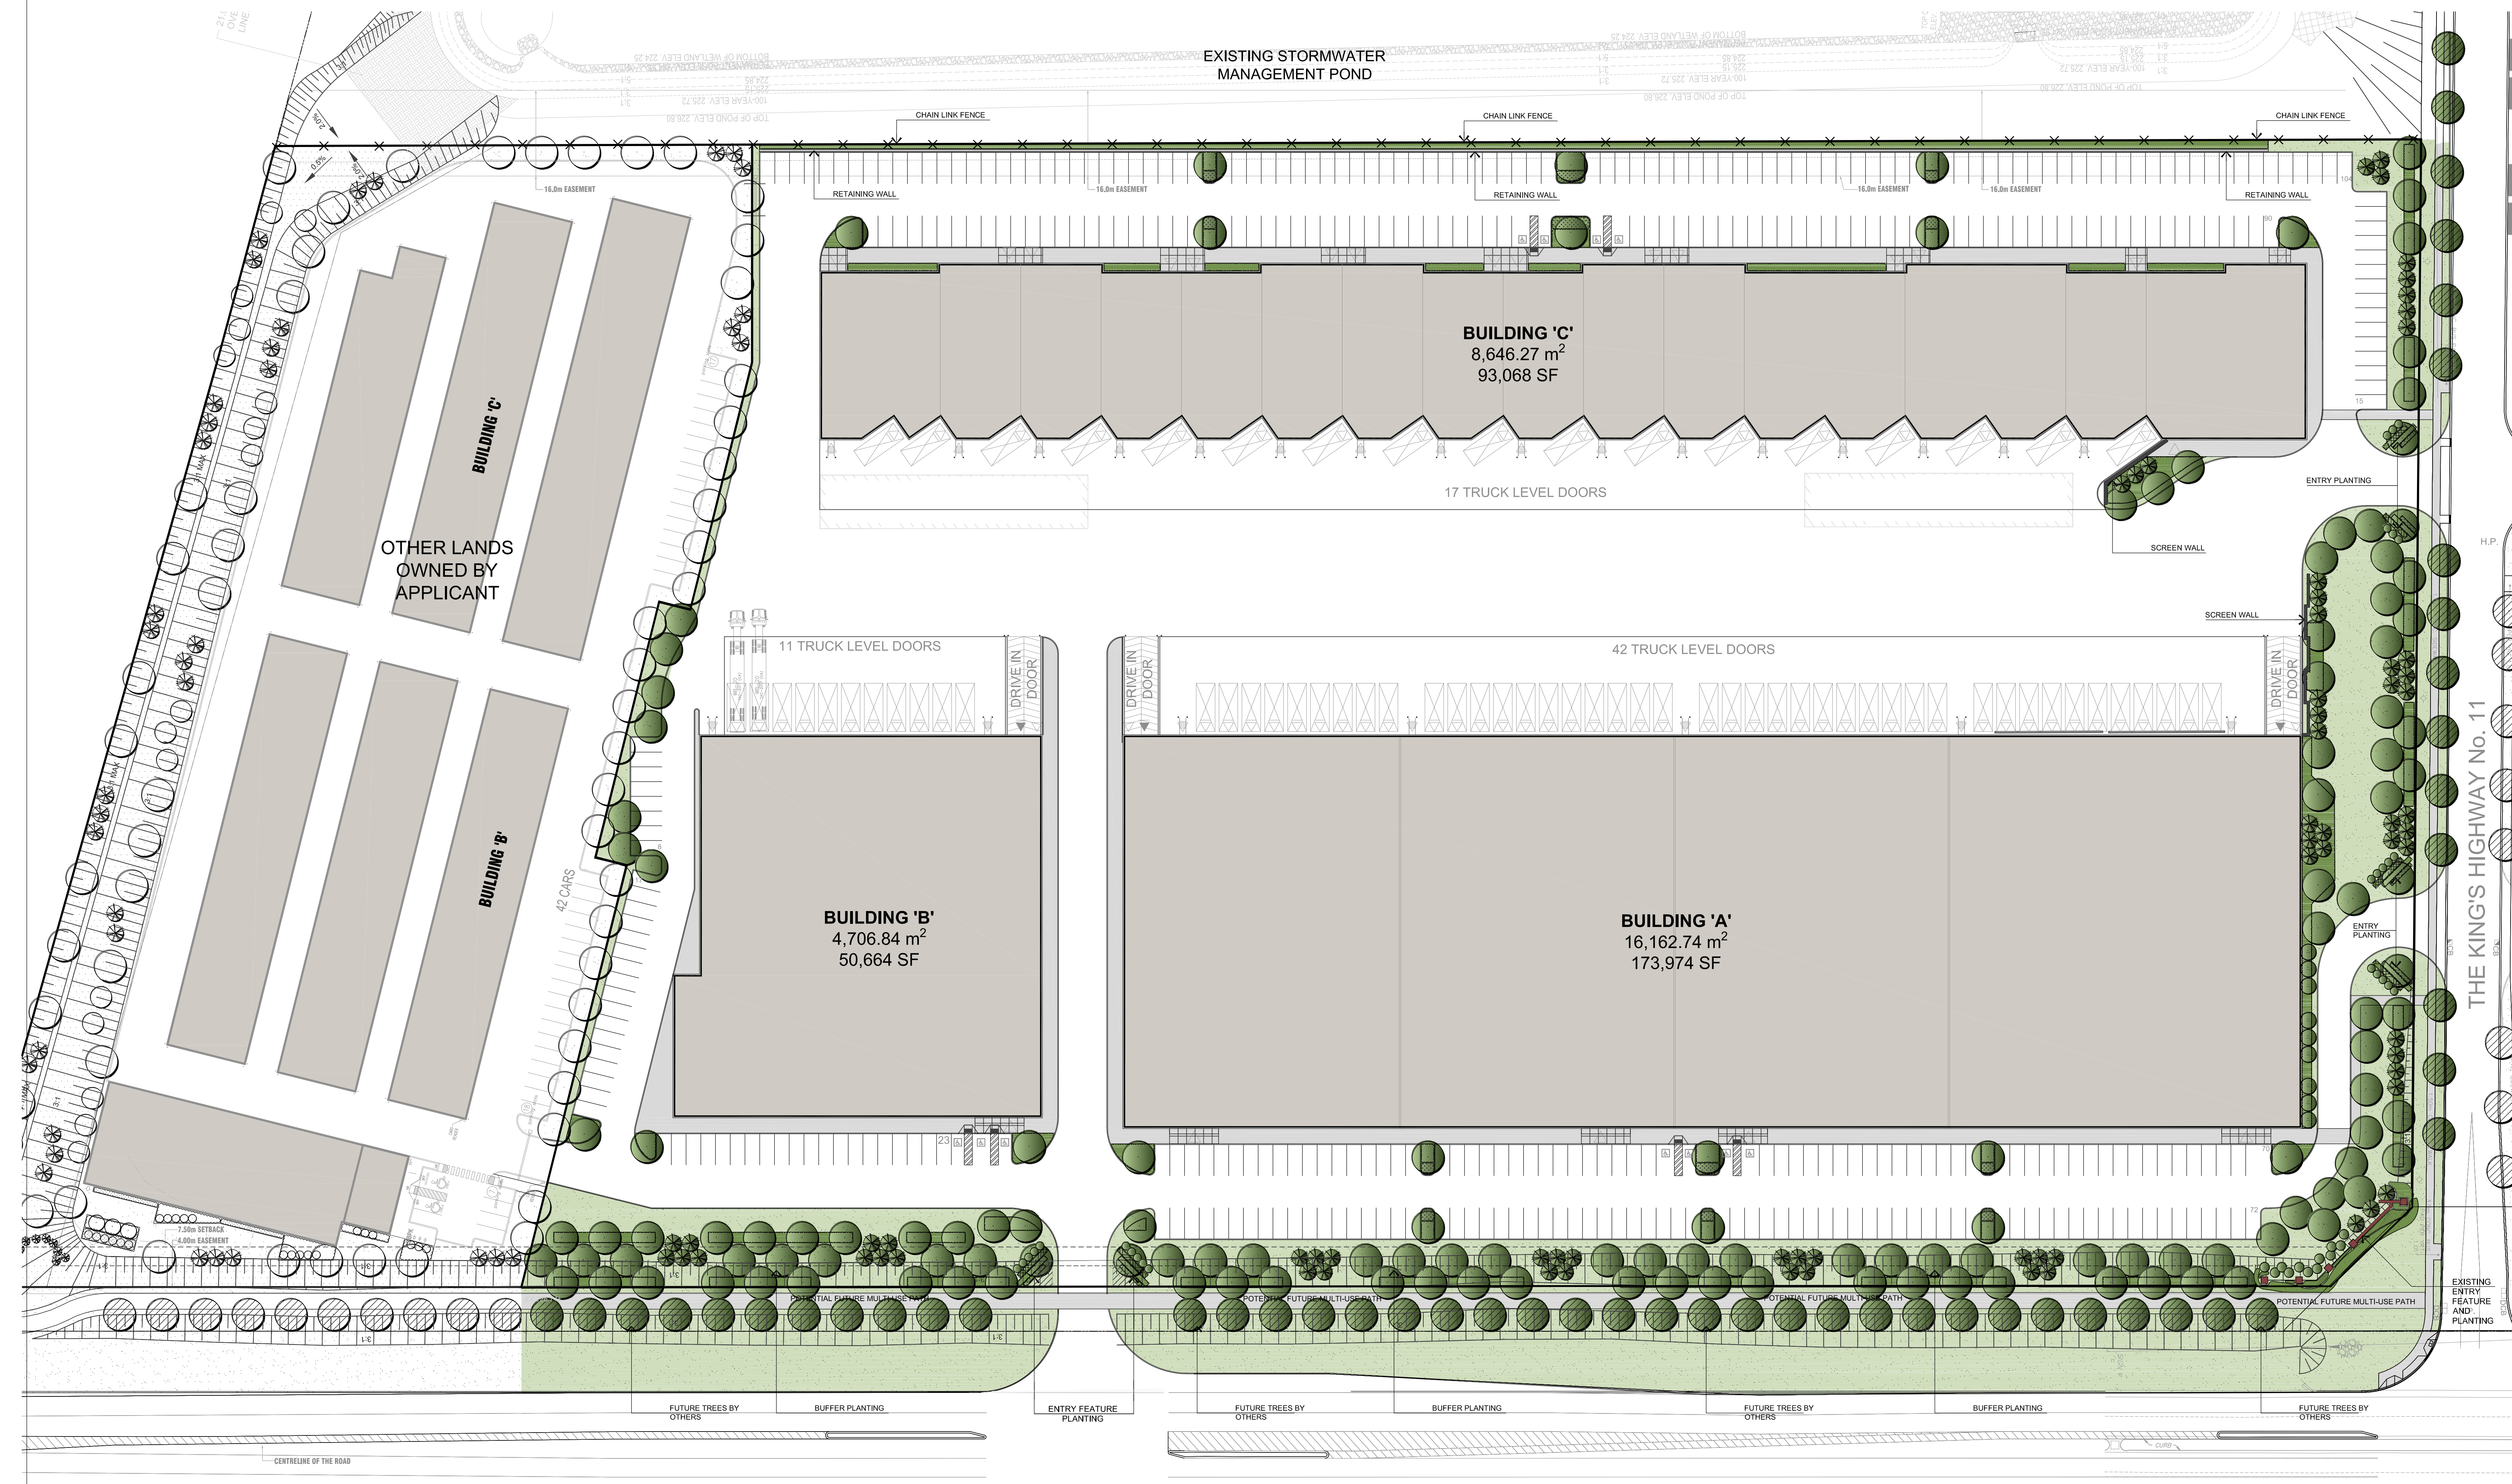

THE KING'S HIGHWAY No. 11