


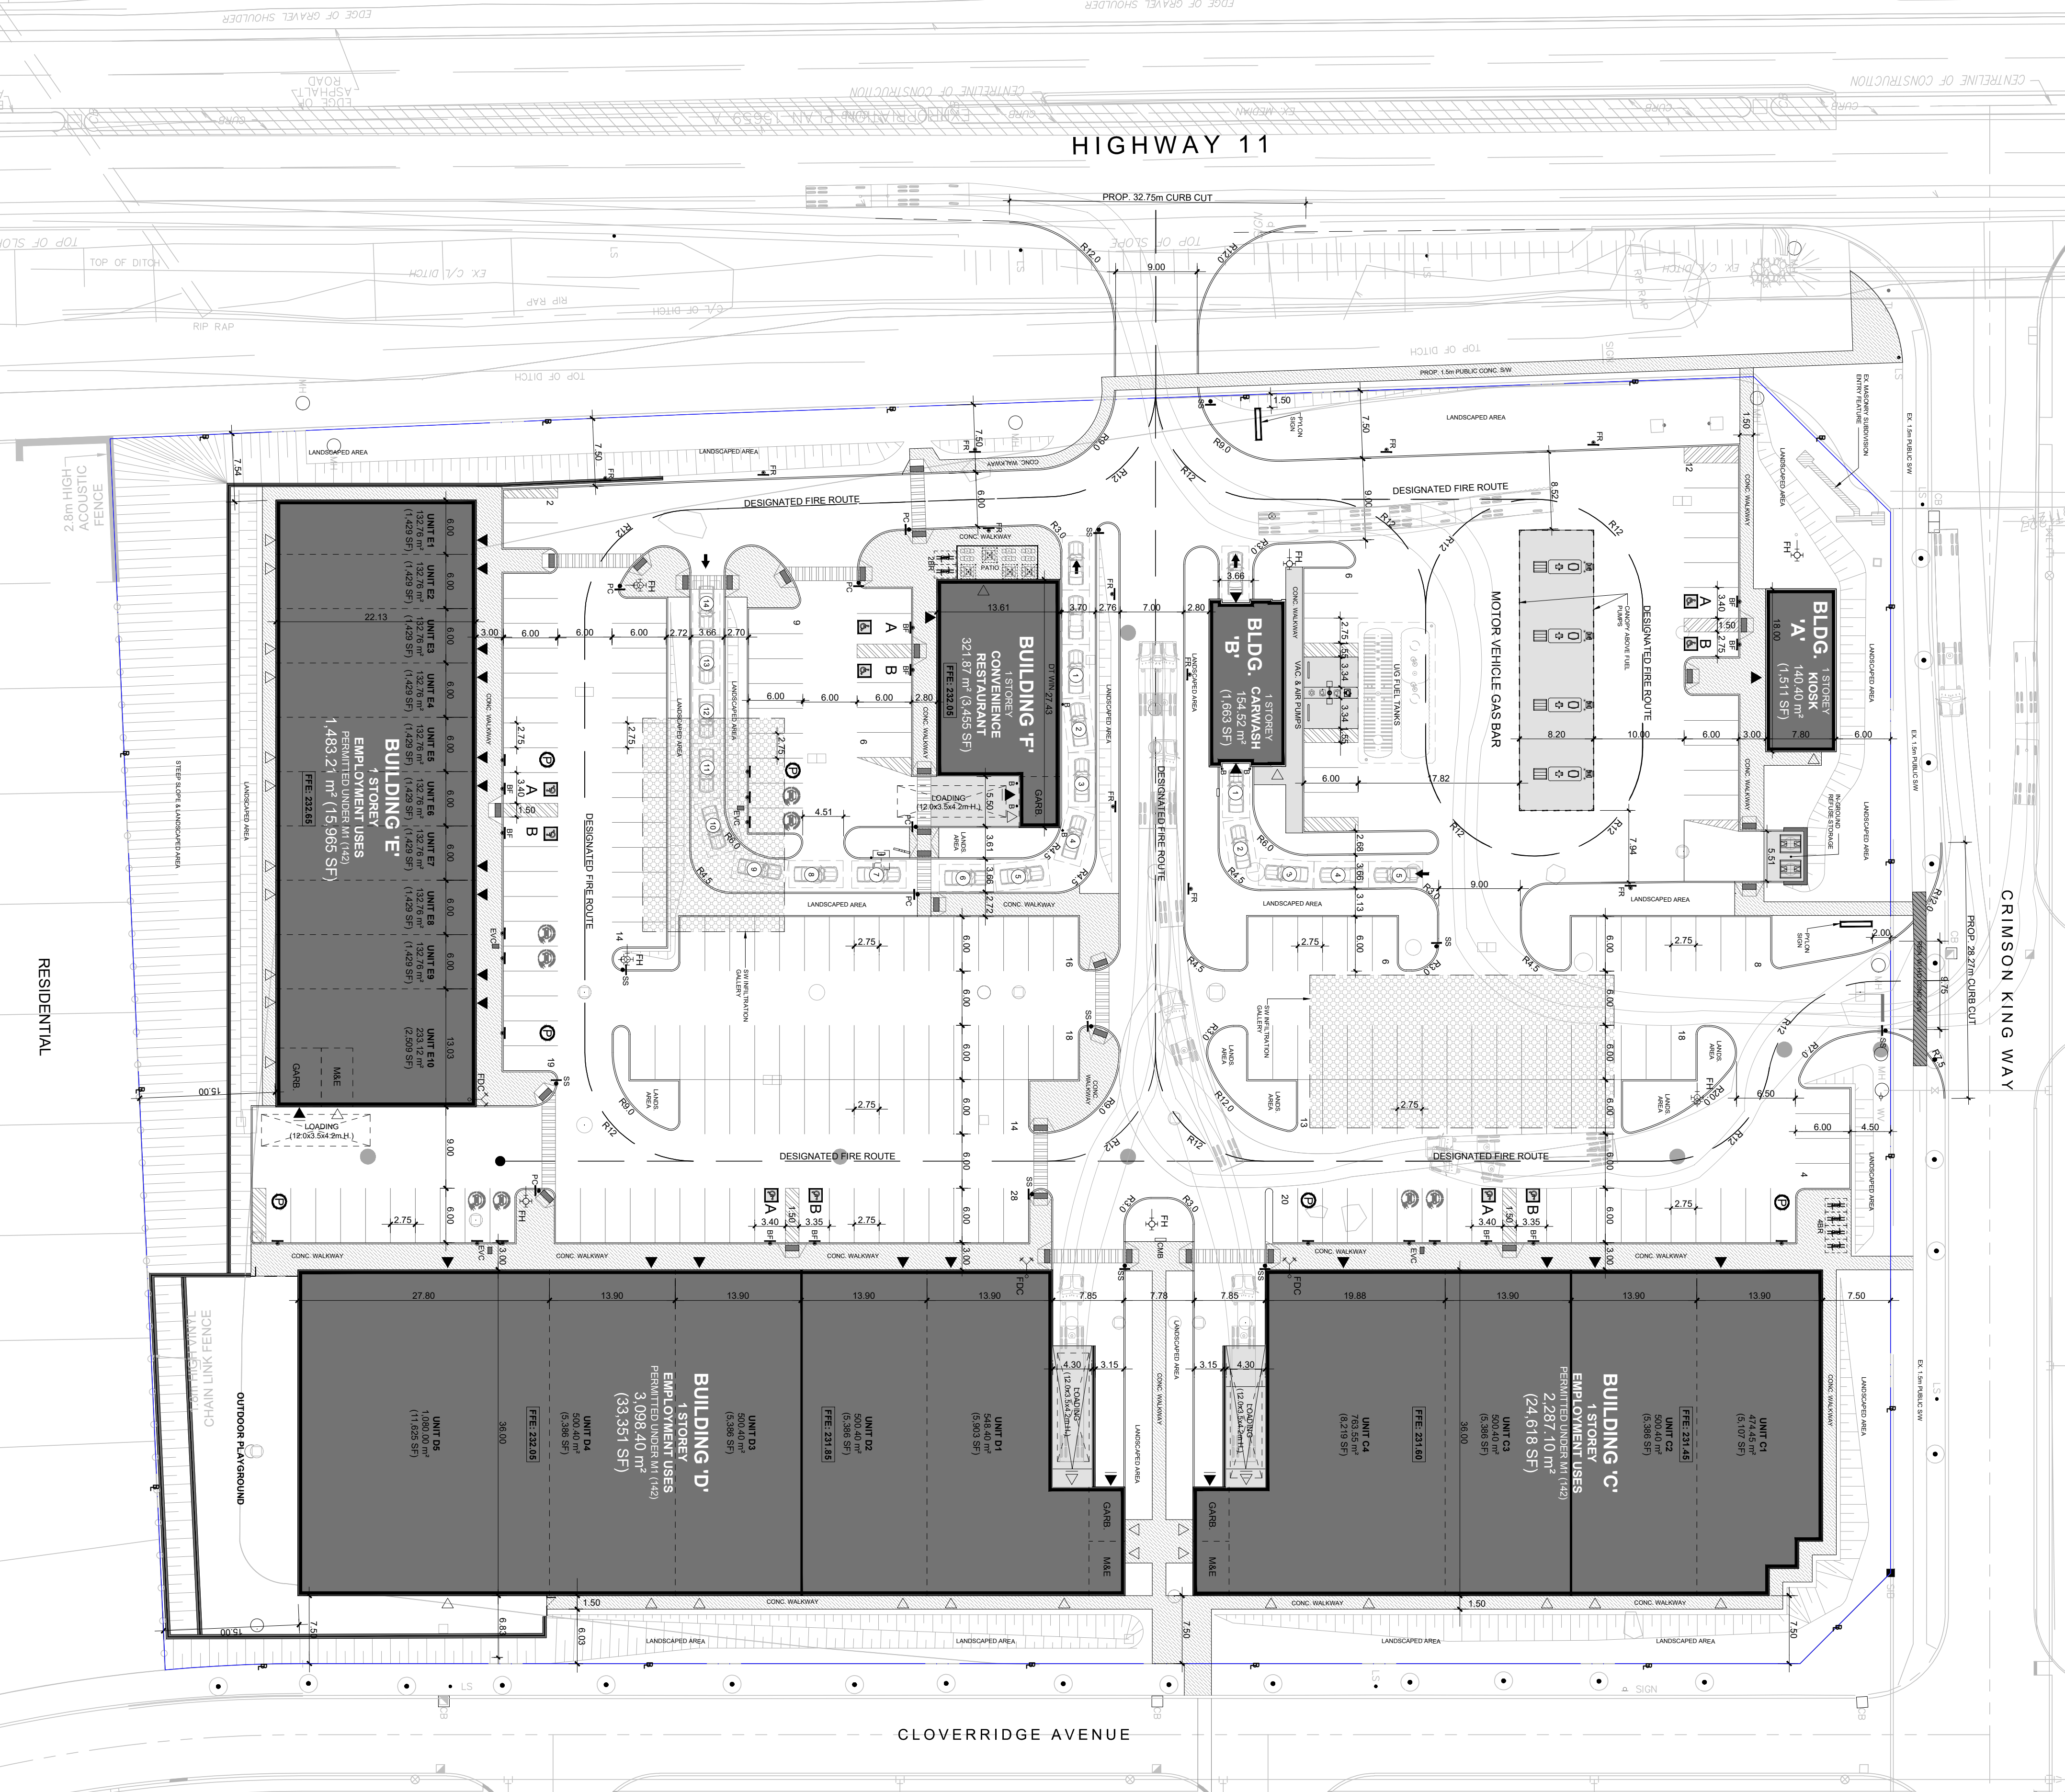

HIGHWAY 11

CRIMSON KING WAY

CLOVERRIDGE AVENUE

RESIDENTIAL

BUILDING 'E'
1 STOREY
EMPLOYMENT USES
PERMITTED UNDER M1 (142)
FFE: 232.65

UNIT E1 132.76 m ² (1,429 SF)	UNIT E2 132.76 m ² (1,429 SF)	UNIT E3 132.76 m ² (1,429 SF)	UNIT E4 132.76 m ² (1,429 SF)	UNIT E5 132.76 m ² (1,429 SF)	UNIT E6 132.76 m ² (1,429 SF)	UNIT E7 132.76 m ² (1,429 SF)	UNIT E8 132.76 m ² (1,429 SF)	UNIT E9 132.76 m ² (1,429 SF)	UNIT E10 233.12 m ² (2,509 SF)
--	--	--	--	--	--	--	--	--	---

BUILDING 'F'
1 STOREY
CONVENIENCE RESTAURANT
321.87 m² (3,455 SF)
FFE: 232.05

BLDG. 'B'
1 STOREY
CARWASH
154.52 m²
(1,663 SF)

BLDG. 'A'
1 STOREY
KIOSK
140.40 m²
(1,511 SF)

BUILDING 'C'
1 STOREY
EMPLOYMENT USES
PERMITTED UNDER M1 (142)
FFE: 231.60

UNIT C1 474.45 m ² (5,107 SF)	UNIT C2 500.40 m ² (5,386 SF)	UNIT C3 500.40 m ² (5,386 SF)	UNIT C4 763.55 m ² (8,219 SF)
--	--	--	--

BUILDING 'D'
1 STOREY
EMPLOYMENT USES
PERMITTED UNDER M1 (142)
FFE: 232.05

UNIT D1 548.40 m ² (5,903 SF)	UNIT D2 500.40 m ² (5,386 SF)	UNIT D3 500.40 m ² (5,386 SF)	UNIT D4 500.40 m ² (5,386 SF)	UNIT D5 1,080.00 m ² (11,629 SF)
--	--	--	--	---

BUILDING 'C'
1 STOREY
EMPLOYMENT USES
PERMITTED UNDER M1 (142)
FFE: 231.60

UNIT C1 474.45 m ² (5,107 SF)	UNIT C2 500.40 m ² (5,386 SF)	UNIT C3 500.40 m ² (5,386 SF)	UNIT C4 763.55 m ² (8,219 SF)
--	--	--	--