


All drawings, specifications, related documents and design are the copyright property of the architect and must be returned upon request. Reproduction of the drawings, specifications, related documents and design in whole or in part is strictly forbidden without the architect's written permission.

This drawing, as an instrument of service, is provided by and is the property of BNKC Architects Inc., and shall be used only for the project named on this drawing and solely for reference purposes only. The contractor is responsible for the coordination and verification of all dimensions contained herein and all measurements and conditions on site as they pertain to these documents. The contractor shall report any discrepancies to the consultant in writing prior to the commencement of any affected work.

DO NOT SCALE THIS DRAWING
 This drawing shall not be used for construction purposes unless countersigned
 BNKC Architects Inc.


NO.	DATE	ISSUED FOR:
1	2023-09-15	ISSUED FOR SUB

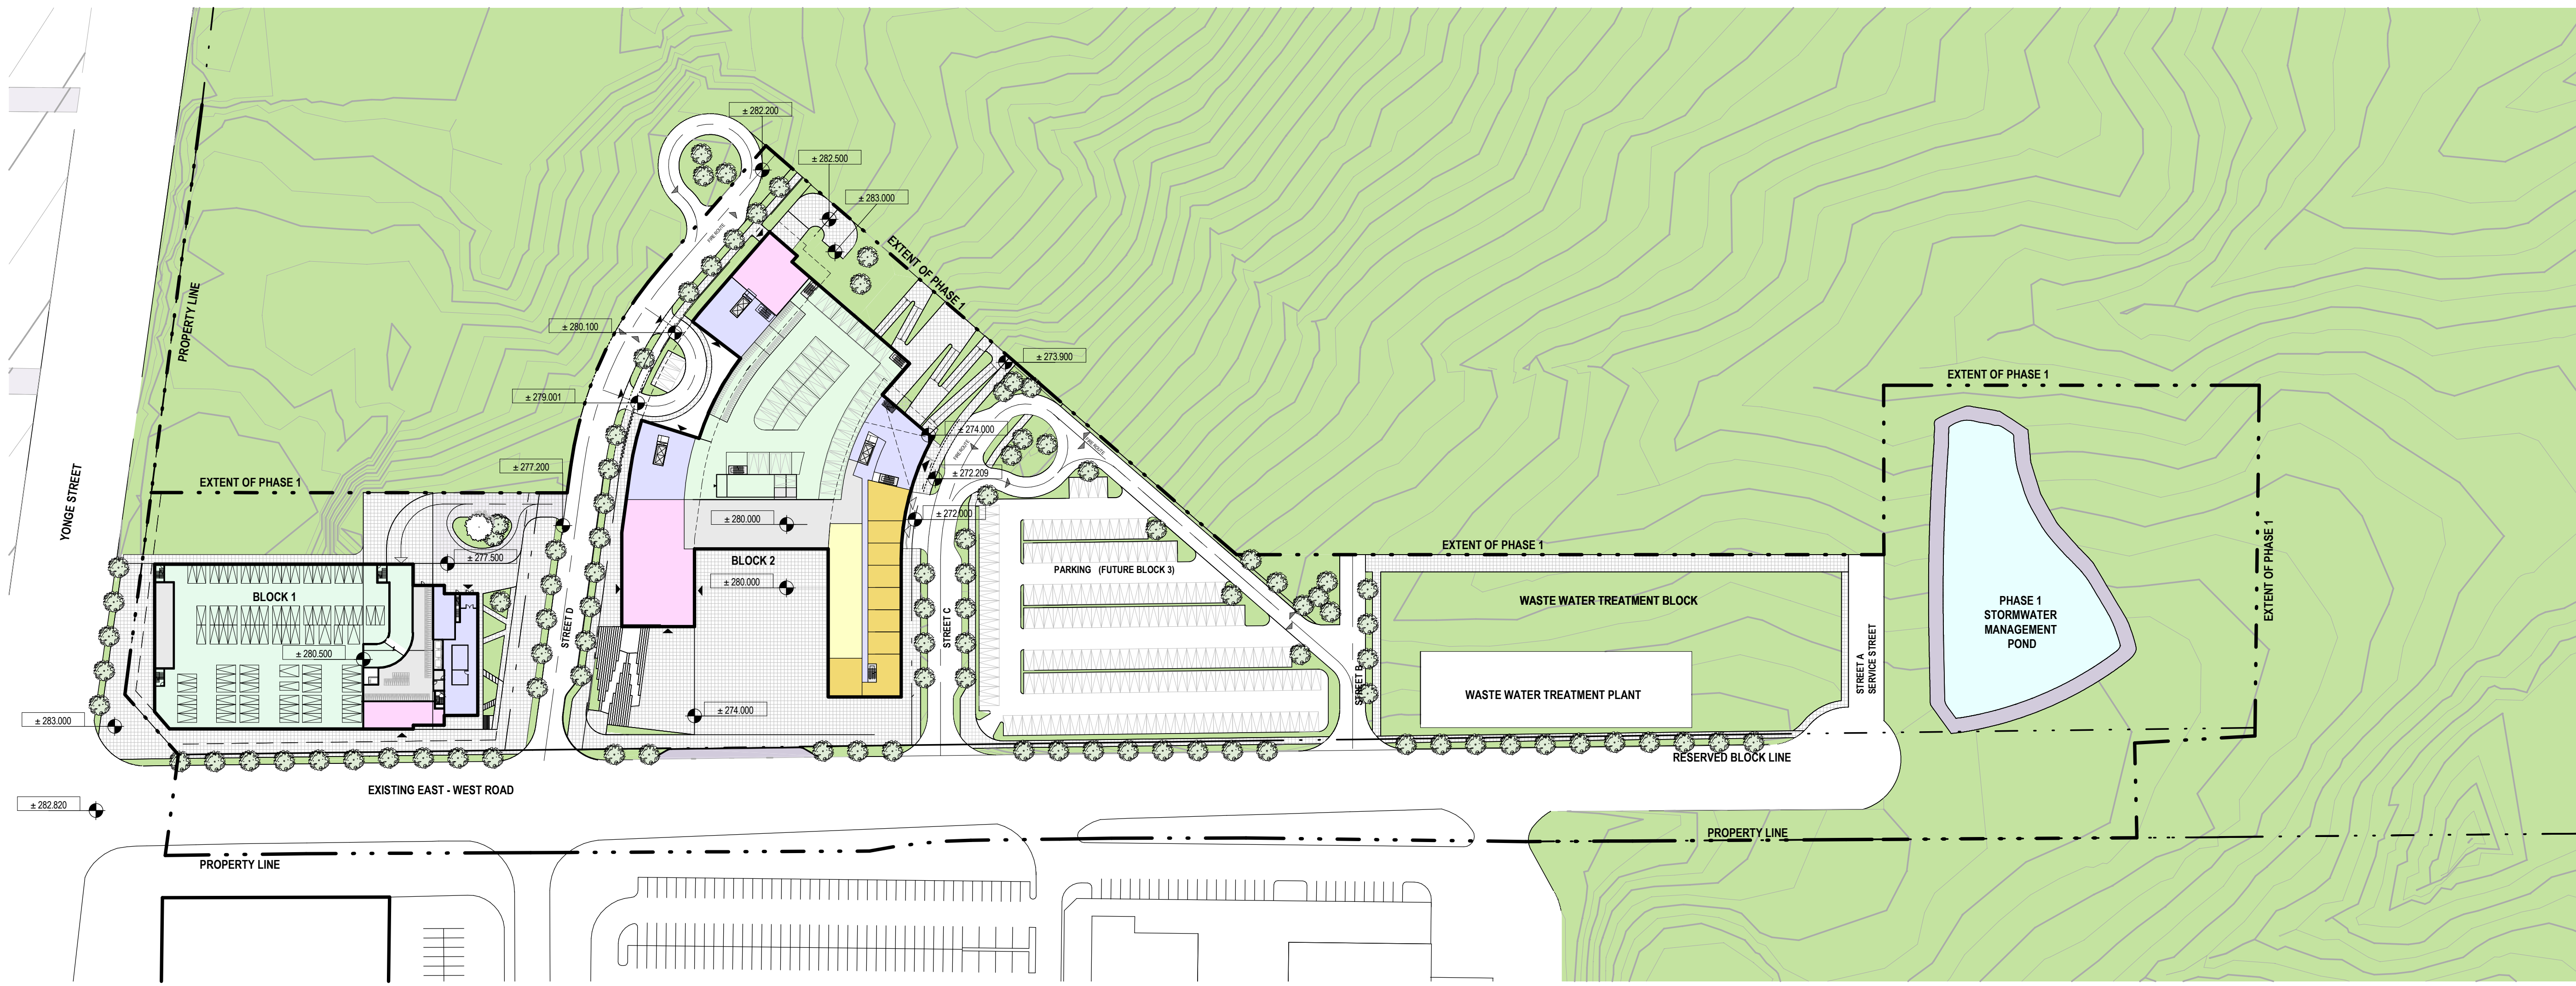

LEGEND

- PROPERTY LINE
- RESERVED BLOCK LINE
- SETBACK LINE
- LINE OF FLOOR ABOVE
- FIRE ROUTE
- MAIN ENT
- SERVICE/PARKING ENTRANCE
- RESIDENTIAL
- RETAIL
- LOBBY
- PARKING
- AMENITY
- STORAGE & MECHANICAL

Site Plan 1
 1:1000

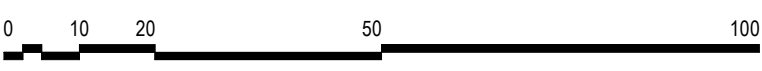

ARCHITECT
BNKC Architects Inc.
 410 - 672 Dupont St., Toronto, ON, Canada, M6G 1Z6
 T. 416.531.7717

PLANNING
GROUNDSWELL
 95 Mural St Suite 402, Richmond Hill, ON L4B 3G2
 T. 905.5978204

CIVIL
CROZIER
 51 John Street West, P.O. Box 1011 | Bradford West Gwillimbury,
 ON L3Z 2B4 T. 905.952.3111

CLIENT
REDWOOD PROPERTIES
 330 New Huntington Road, Suite 201, Woodbridge, ON, L4H 4C9
 T. 905.858.7774

Green Lane & Yonge Phase 1

East Gwillimbury, ON

NORTH

SEAL

SITE PLAN

Author	Checker		
A.M.	V.M.		
20046	1:1000	ARCH D	2023/09/11
PROJ NO	SCALE	FORMAT	PLOT DATE

A017