

Description


2 SPA SUBMISSION 2 Dec 19, 2022



1 Site Section-01
A-301 1 : 300



2 Site Section-02
A-301 1 : 300

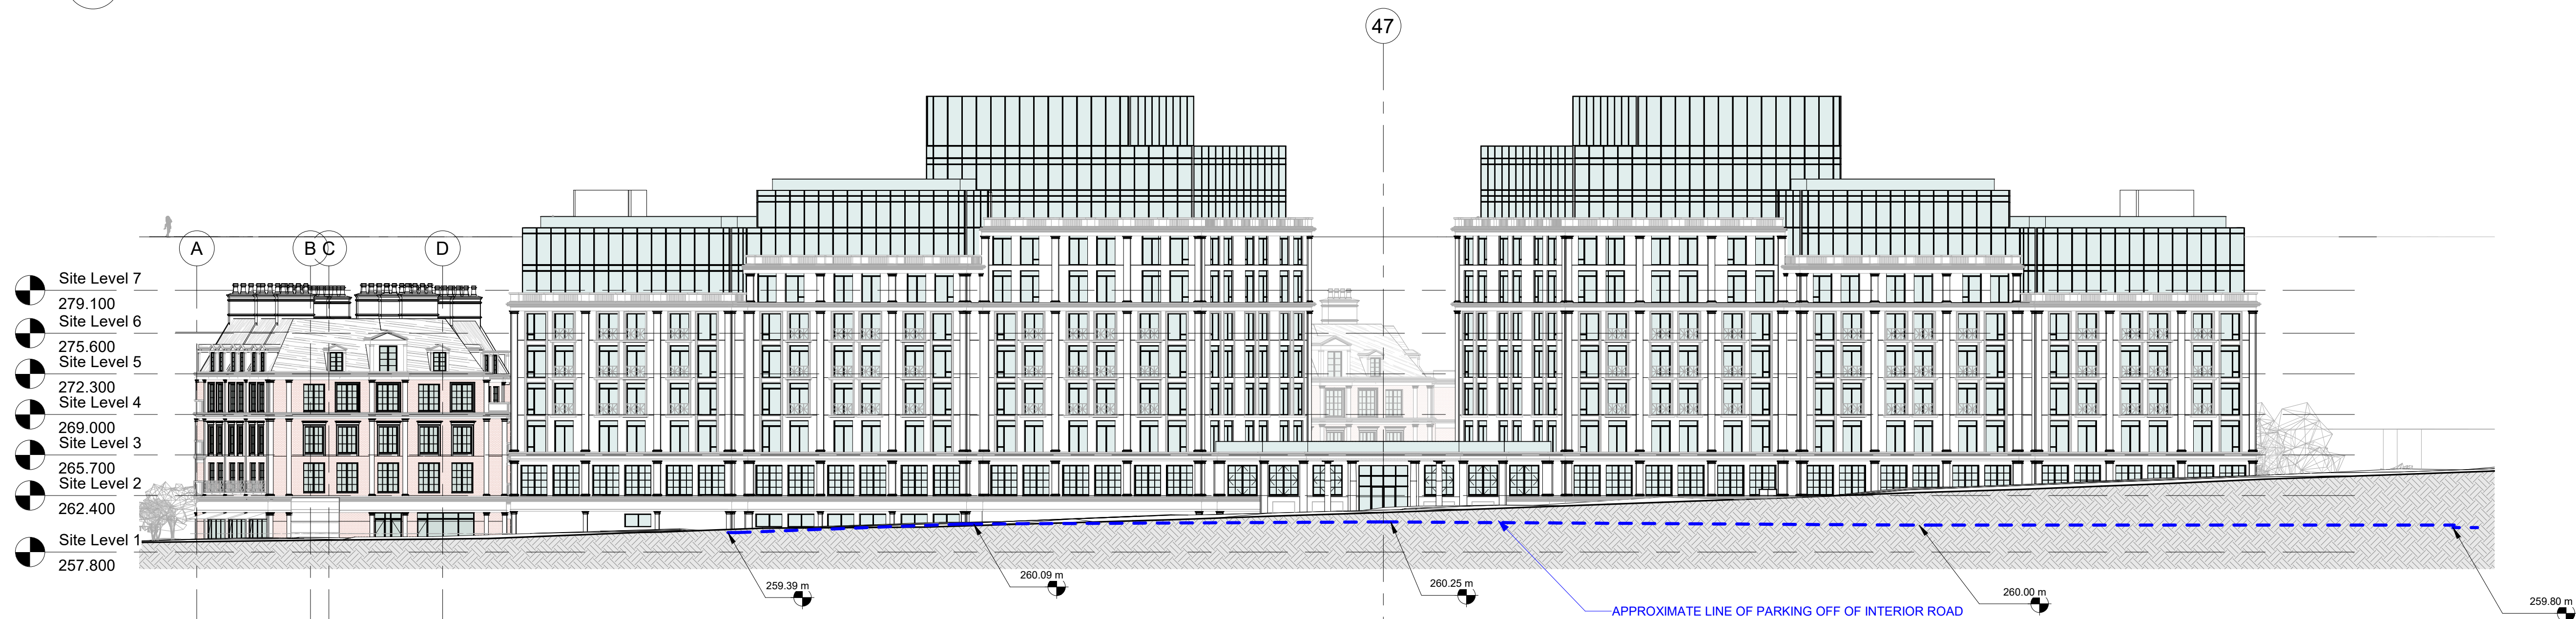

3 Site Section-03 Through Yonge Street
A-301 1 : 300

Project
HOLLAND GREEN
VILLAGE

BLOCK 275
WEST HOLLAND LANDING
RESIDENTIAL SUBDIVISION 19T-94036



3 Bridgman Ave #201, Toronto, ON M5R 3V4

All reproduction & intellectual property rights reserved © 2022

Contractor must verify all dimensions and be responsible for same reporting any discrepancies to architect before commencing the work. The drawing is an instrument of service and shall remain the property of the architect; the copyright of this drawing and work executed from the same being reserved. Do not scale drawing.

This drawing shall not be used for construction unless signed by the architect.



Professional Seals

See Revision Issue Date Above

Date January 28, 2022 Project No.

Sheet Title 19575

SITE SECTIONS

Dwg. File Name

C:\Users\jmakow\Documents\Holland Green_Site Model_R43_jmk\Plotter.rvt

Scale 1 : 300 Drawn BT Checked JWP OAA

Original is 36" x 24" Do not scale contents of this drawing

Sheet Number

A-301